

45 .00 m wide road

Proposed Facilities & Commercial (100 Mtr Belt)


Proposed 40 Mtr wide Green Belt

30.00 m wide road

Sector-112

362.92

REVISIONS	
NO.	DESCRIPTION

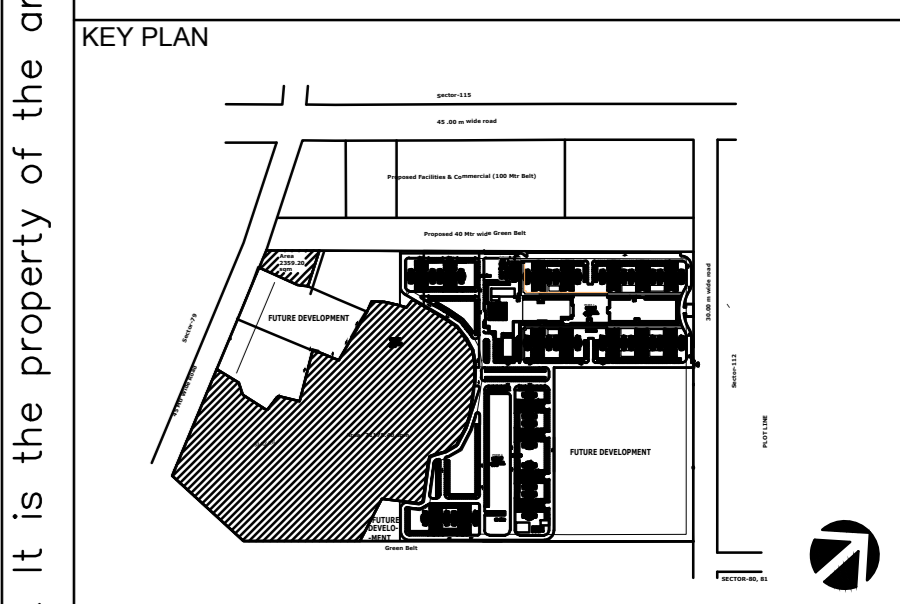

ARCHITECT'S SIGNATURE

PROJECT TITLE
 PROPOSED GROUP HOUSING FOR
 M/S UNITECH LTD. AT PLOT GH-1,
 SECTOR 113, NOIDA


ARCHITECT
UNITECH LIMITED
 UNITECH HOUSE
 L-BLOCK - SOUTH CITY-1
 Gurgaon-122001, Haryana, India
 Telephone # 91-124-412 5200
 Fax No. # 91-124-238 3332

TITLE
SITE PLAN (PHASE-1)

SCALE 1:1000	PROJECT NO.
DATE 29.03.2016	NORTH
DRAWING NO. A-001	SHEET NO.

SECTO

This drawing is copyright. It is the property of the architect and is not to be reproduced, copied, handed over to a third party or used for any purpose other than for which it has been loaned.

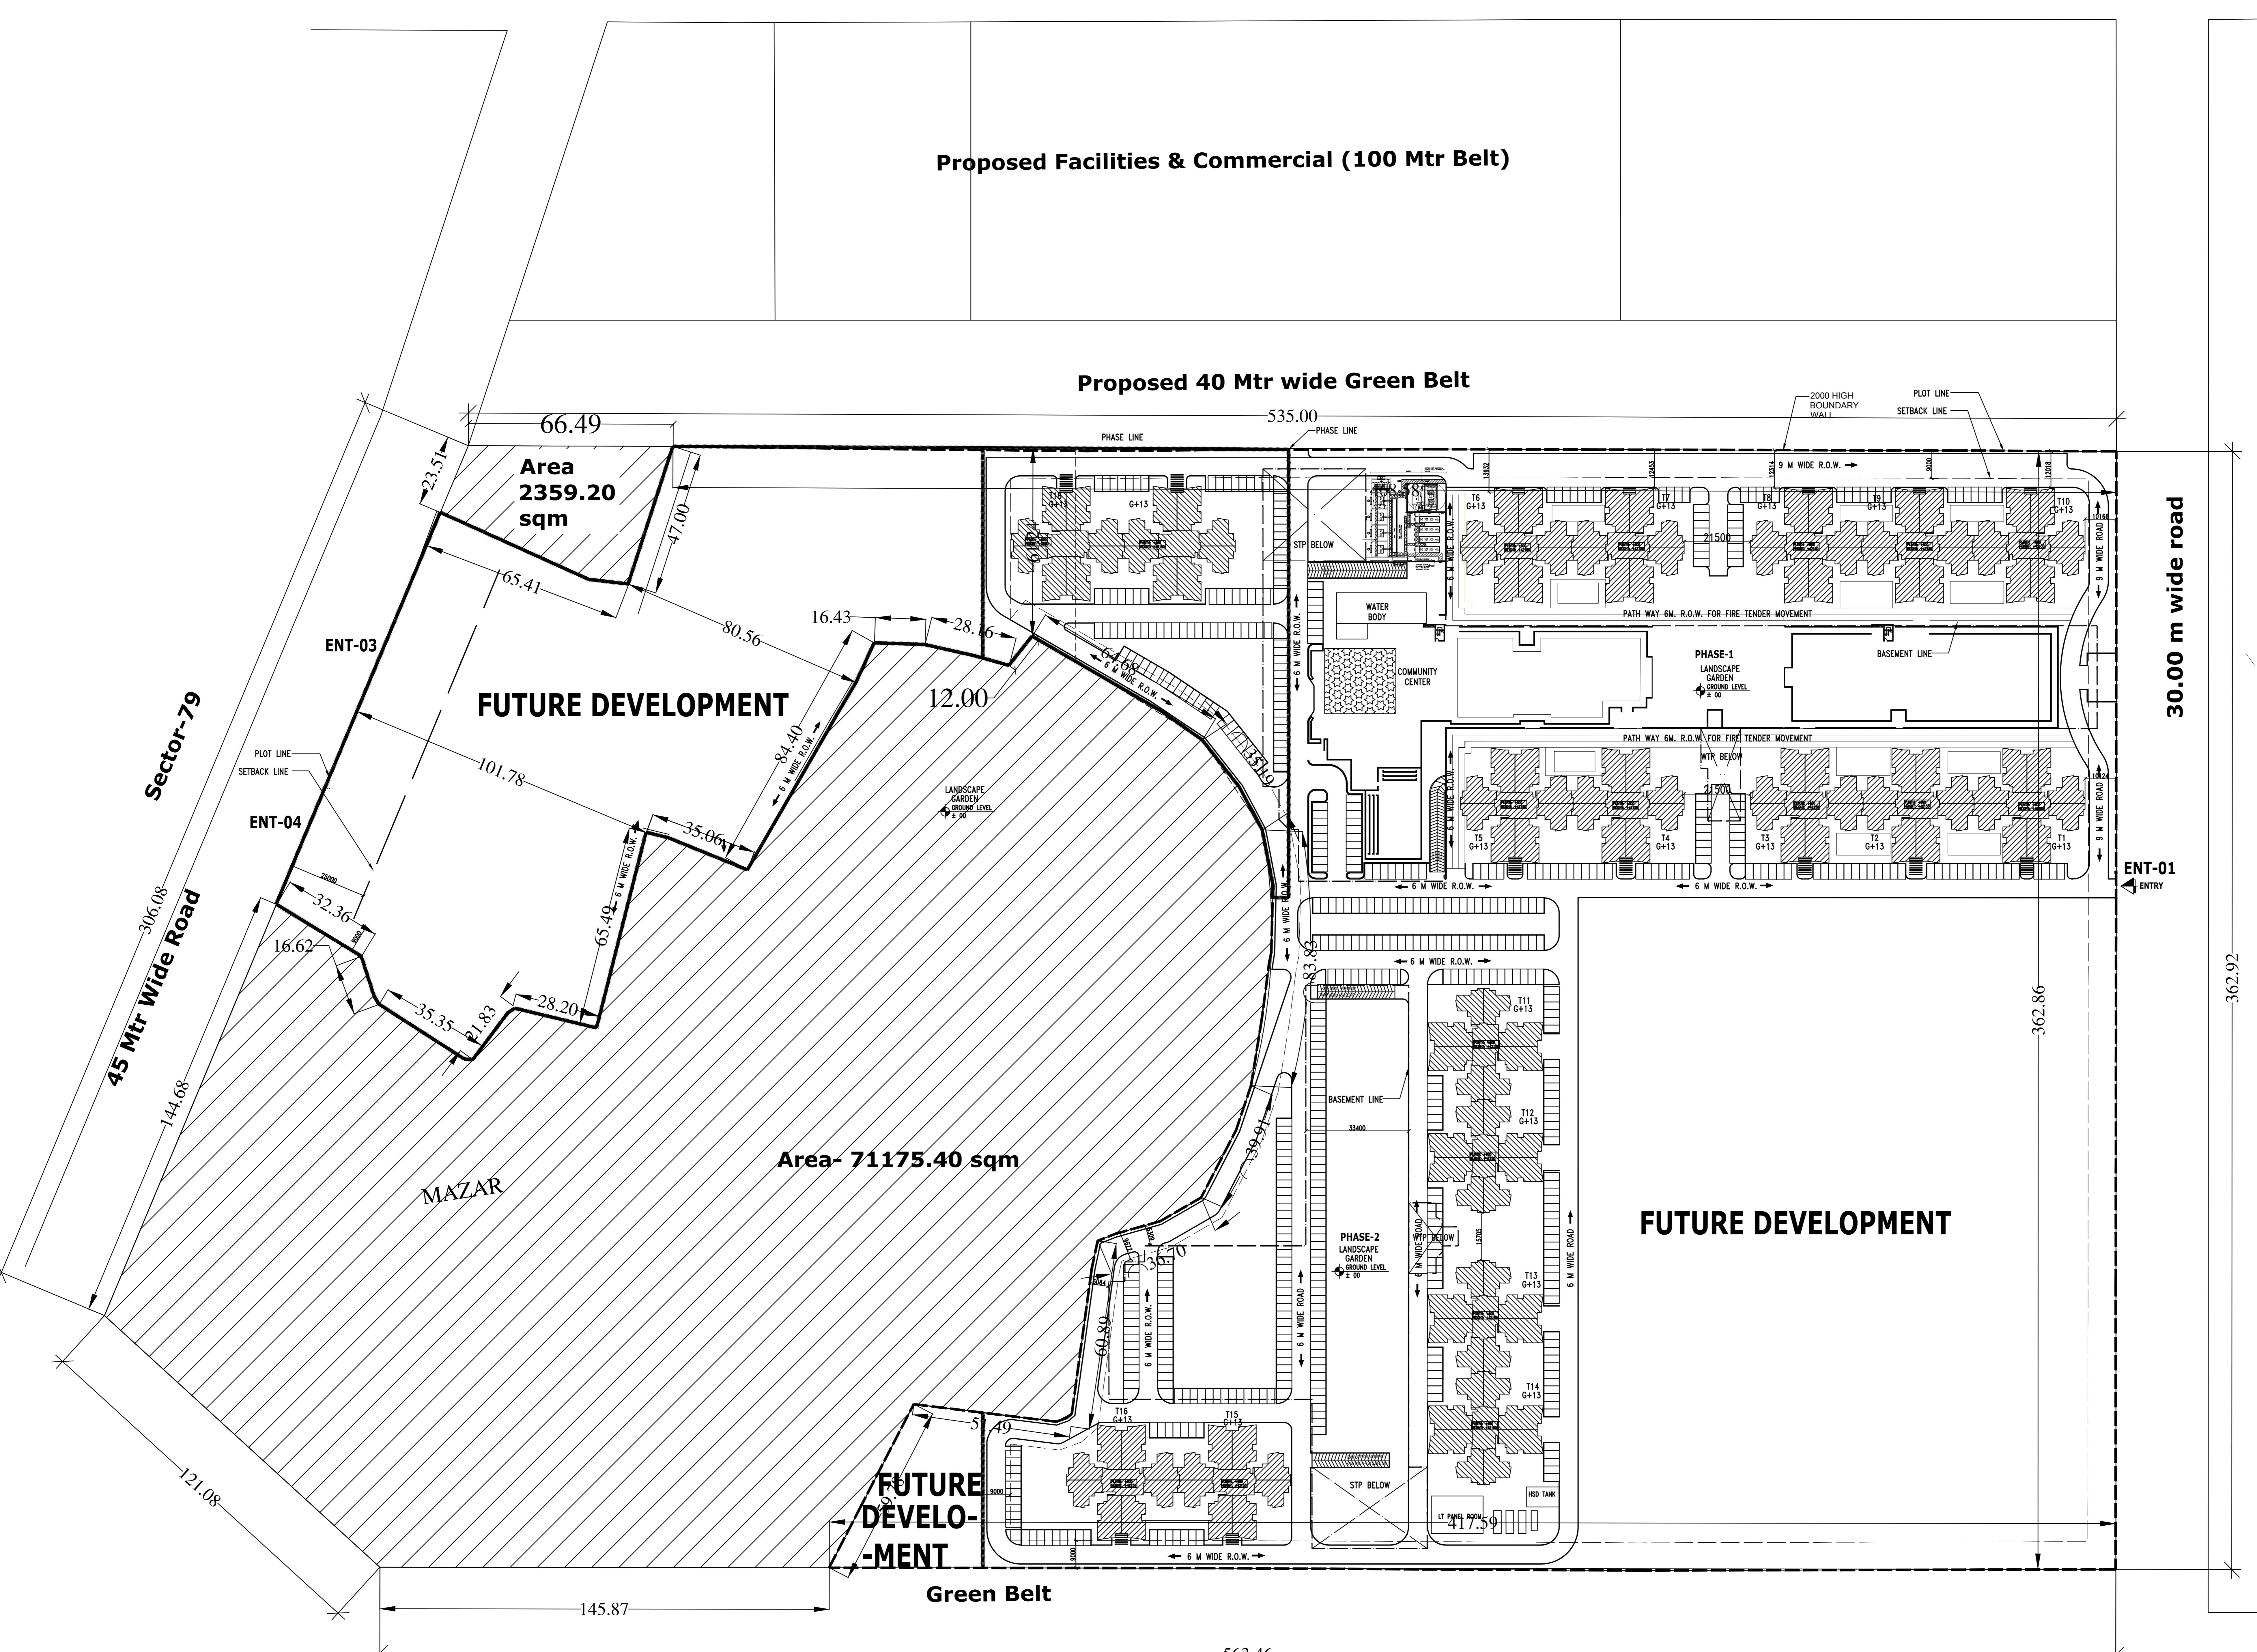

Area 2359.20 sqm

Area- 71175.40 sqm

3 MASTER KEY PLAN