
ORIGINAL SANCTIONED PLAN (MEMO NO 57911, DATED 19-11-2013 )

IN PRINCIPLE REVISED SANCTIONED PLAN (MEMO NO ZP-859/AD(RA)/2018/32207, DATED 22.11.2018)

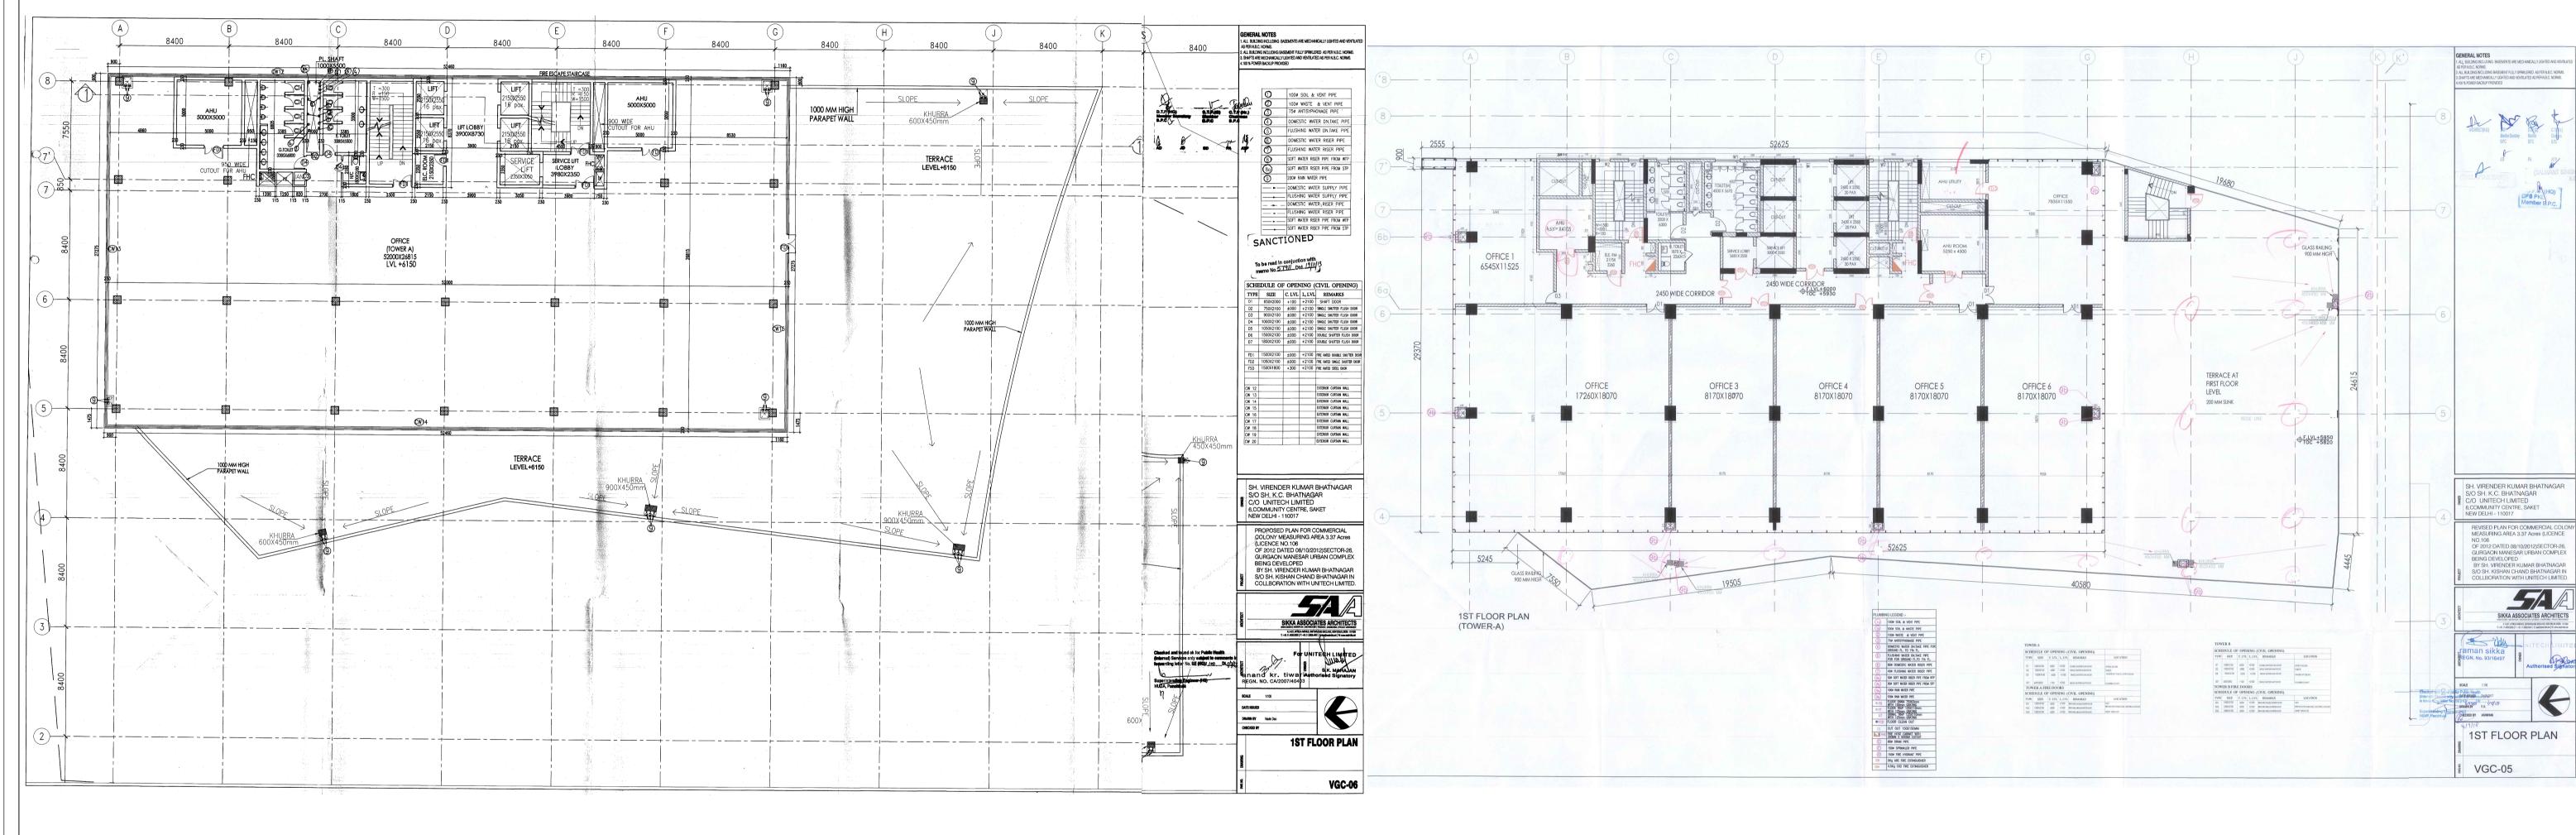

BLOCK - A , FIRST FLOOR PLAN

BLOCK - A, FIRST FLOOR PLAN