



**ORIGINAL SANCTIONED PLAN
(MEMO NO 57911, DATED 19-11-2013)**

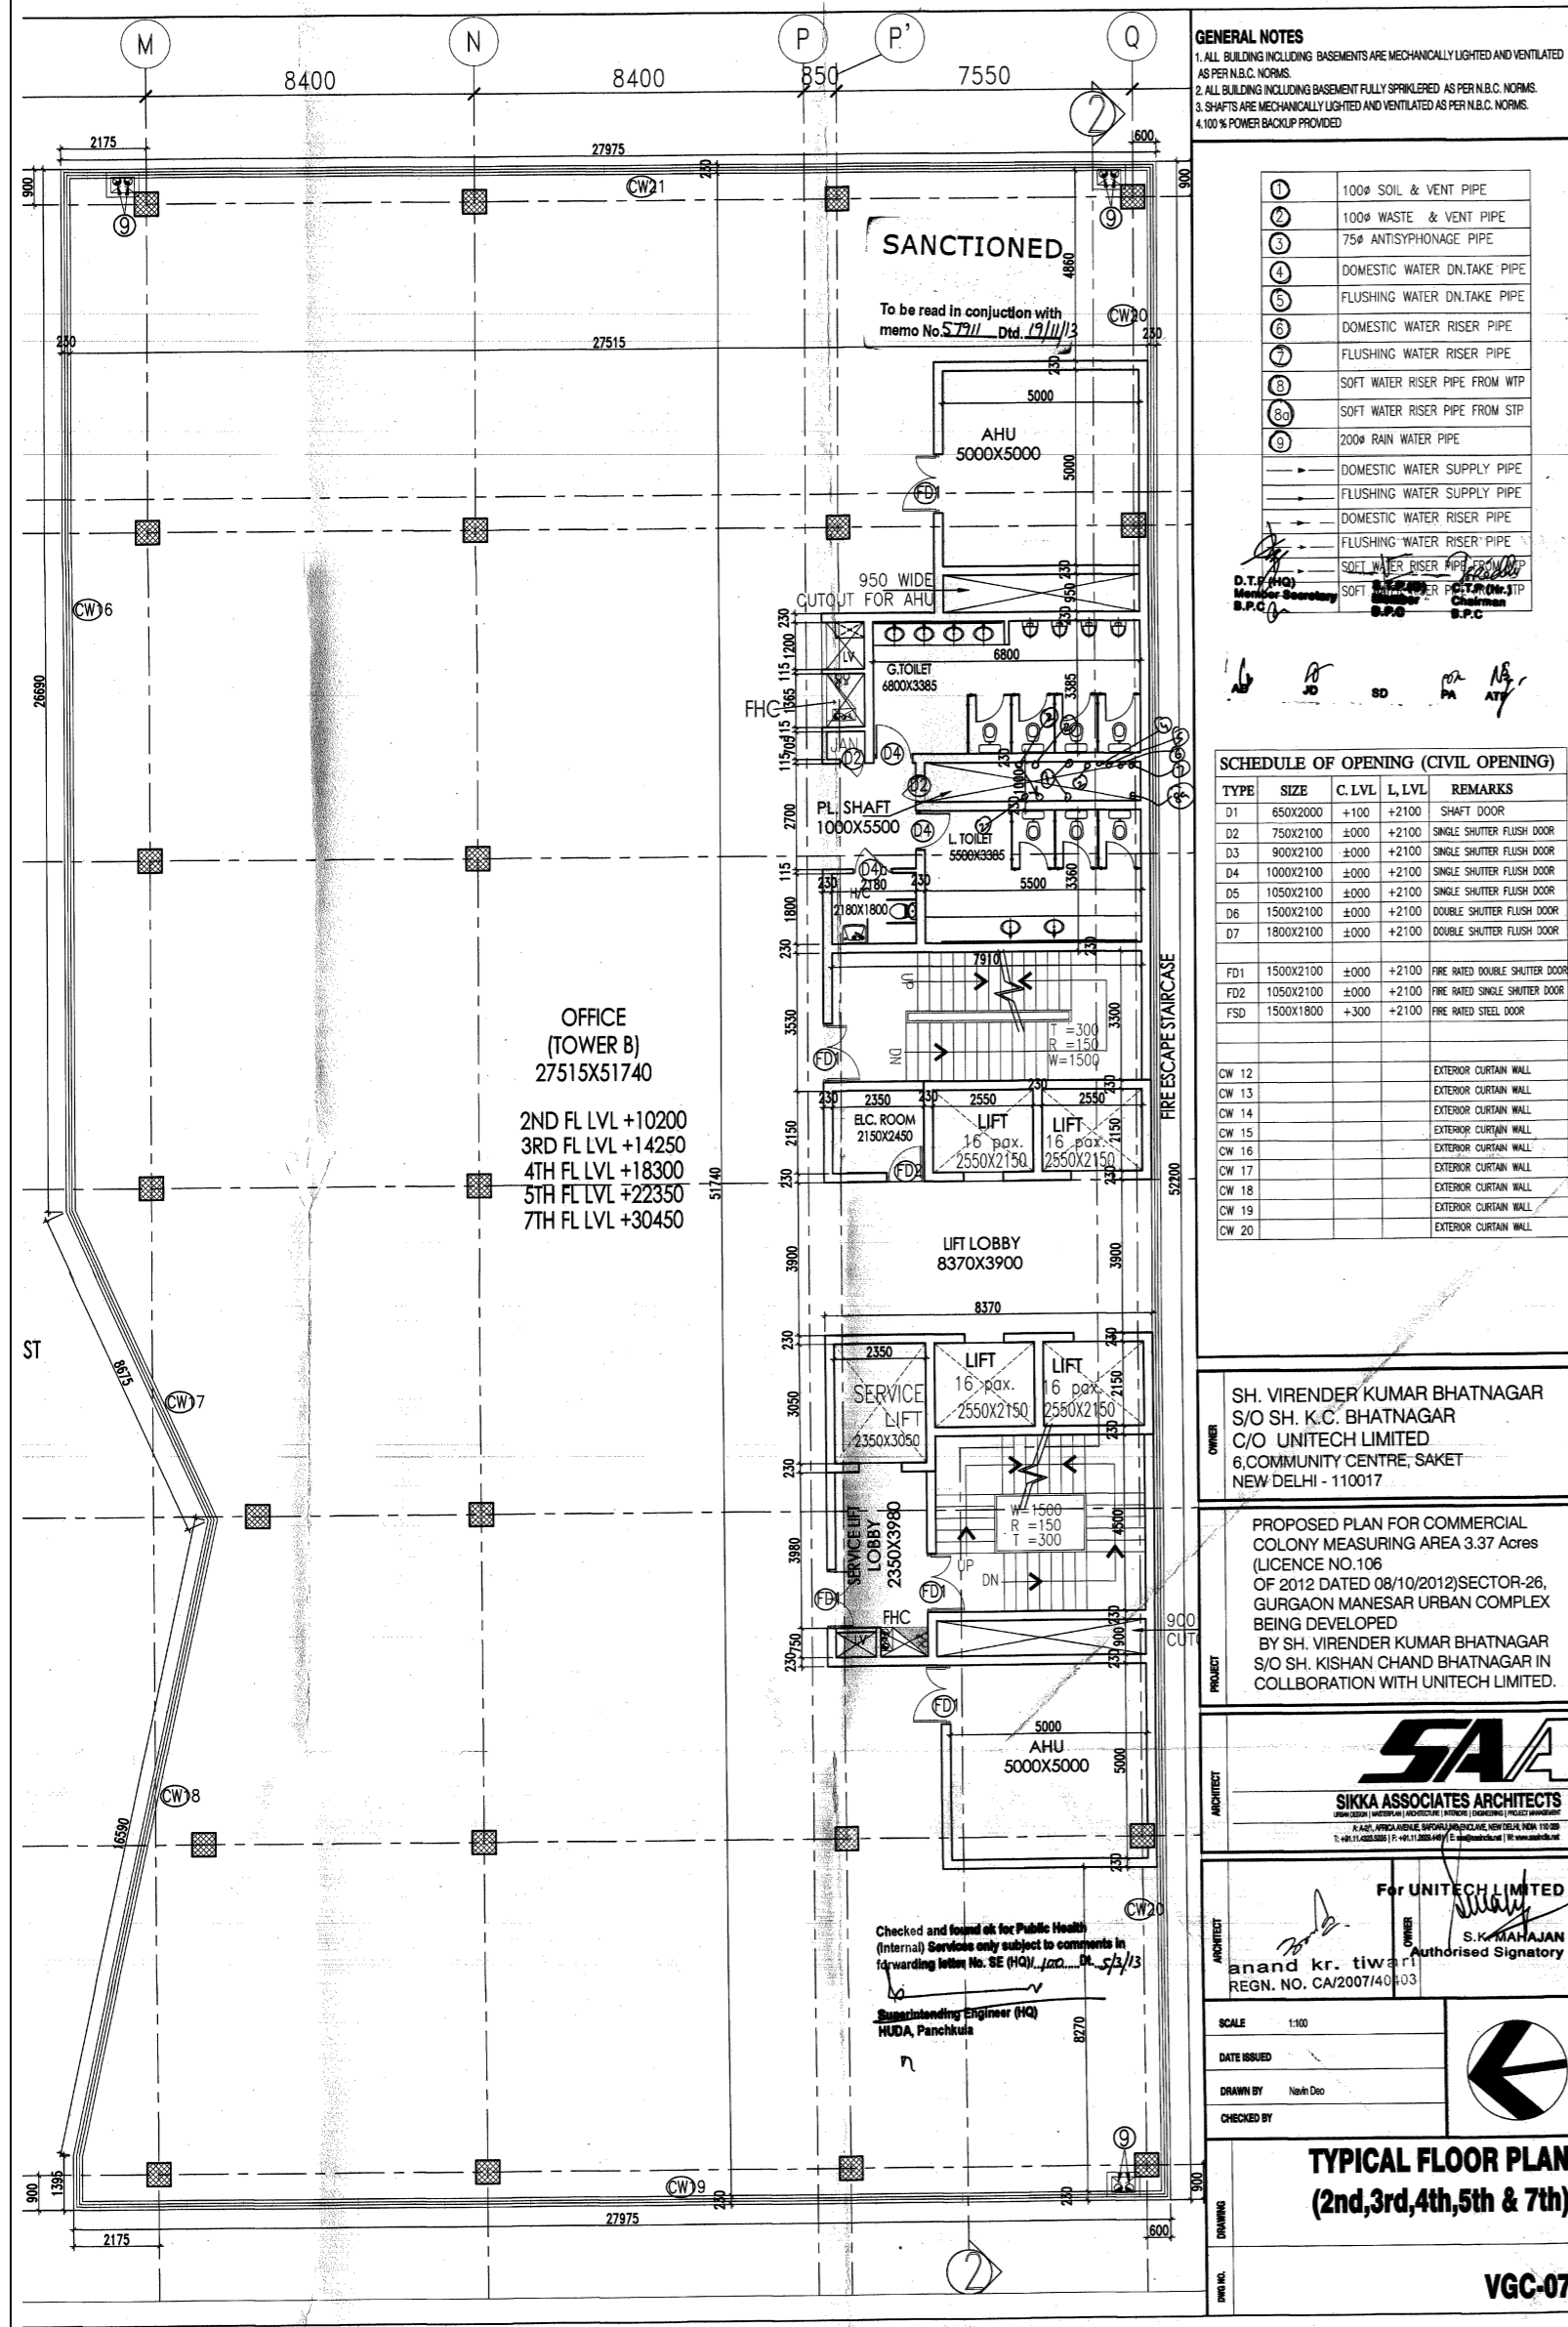

BLOCK - B , THIRD FLOOR PLAN

**IN PRINCIPLE REVISED SANCTIONED PLAN
(MEMO NO ZP-859/AD(RA)/2018/32207,
DATED 22.11.2018)**

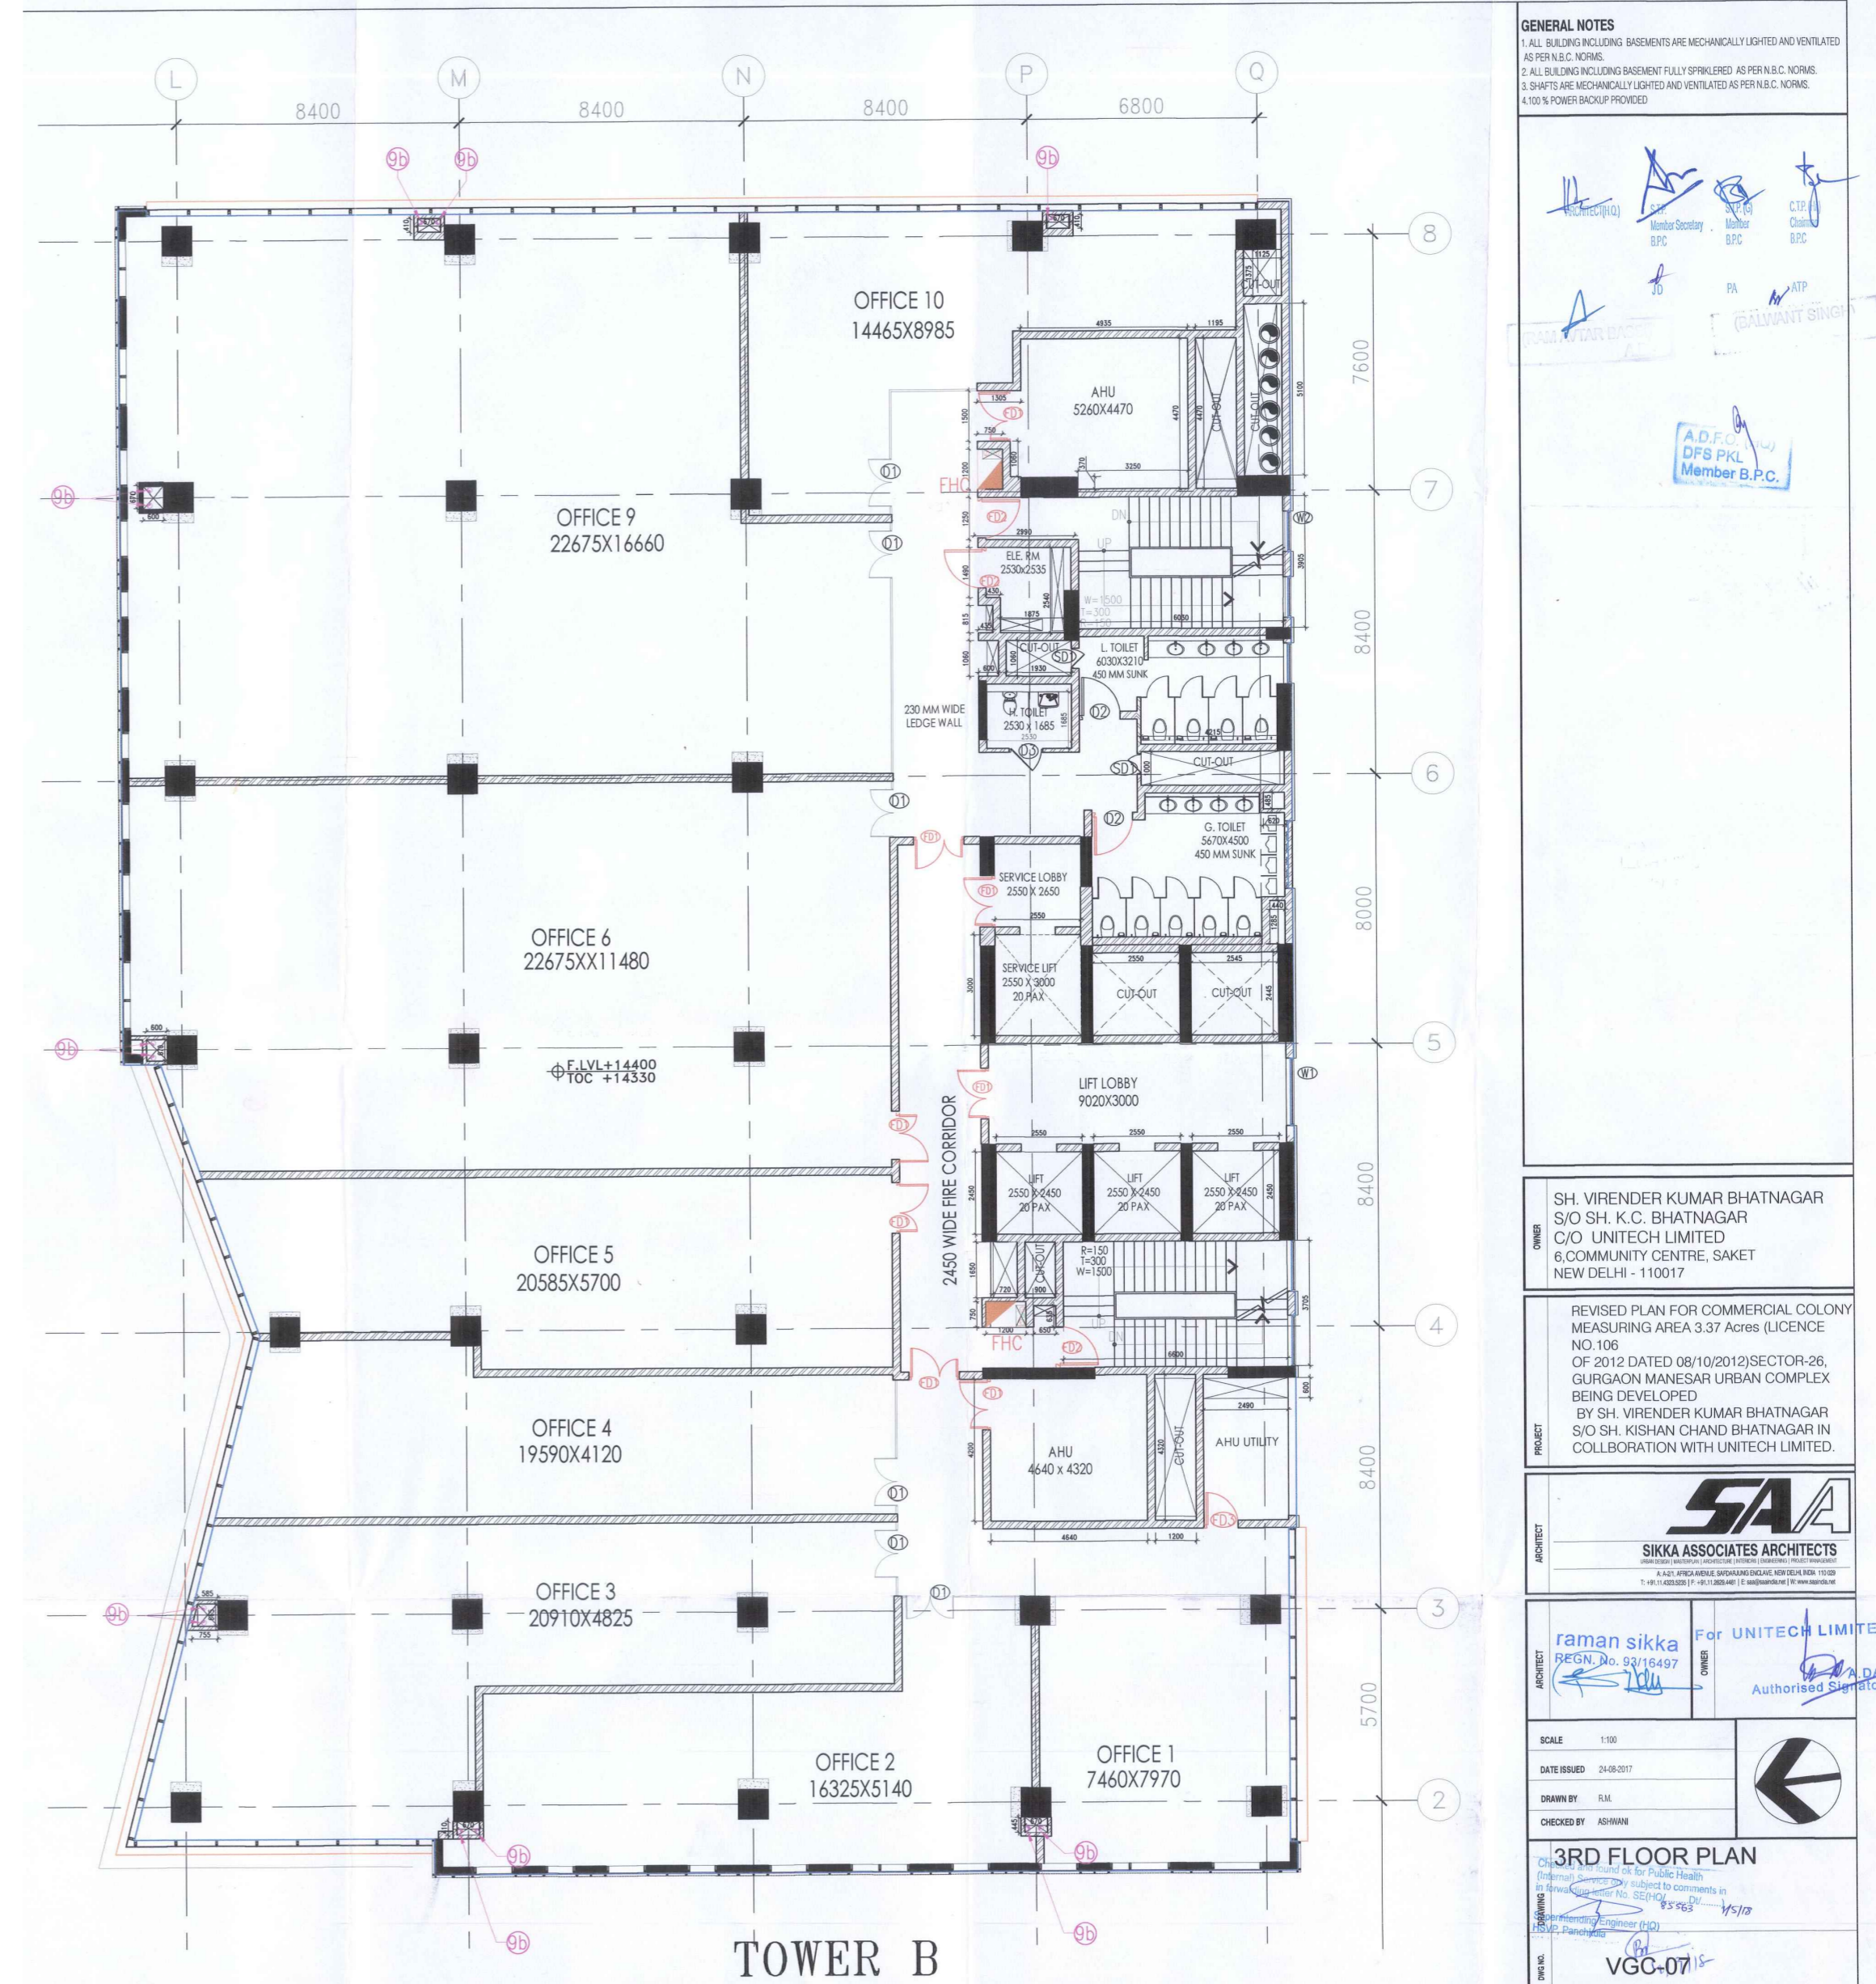

BLOCK - B , THIRD FLOOR PLAN