



ORIGINAL SANCTIONED PLAN  
(MEMO NO 57911, DATED 19-11-2013 )

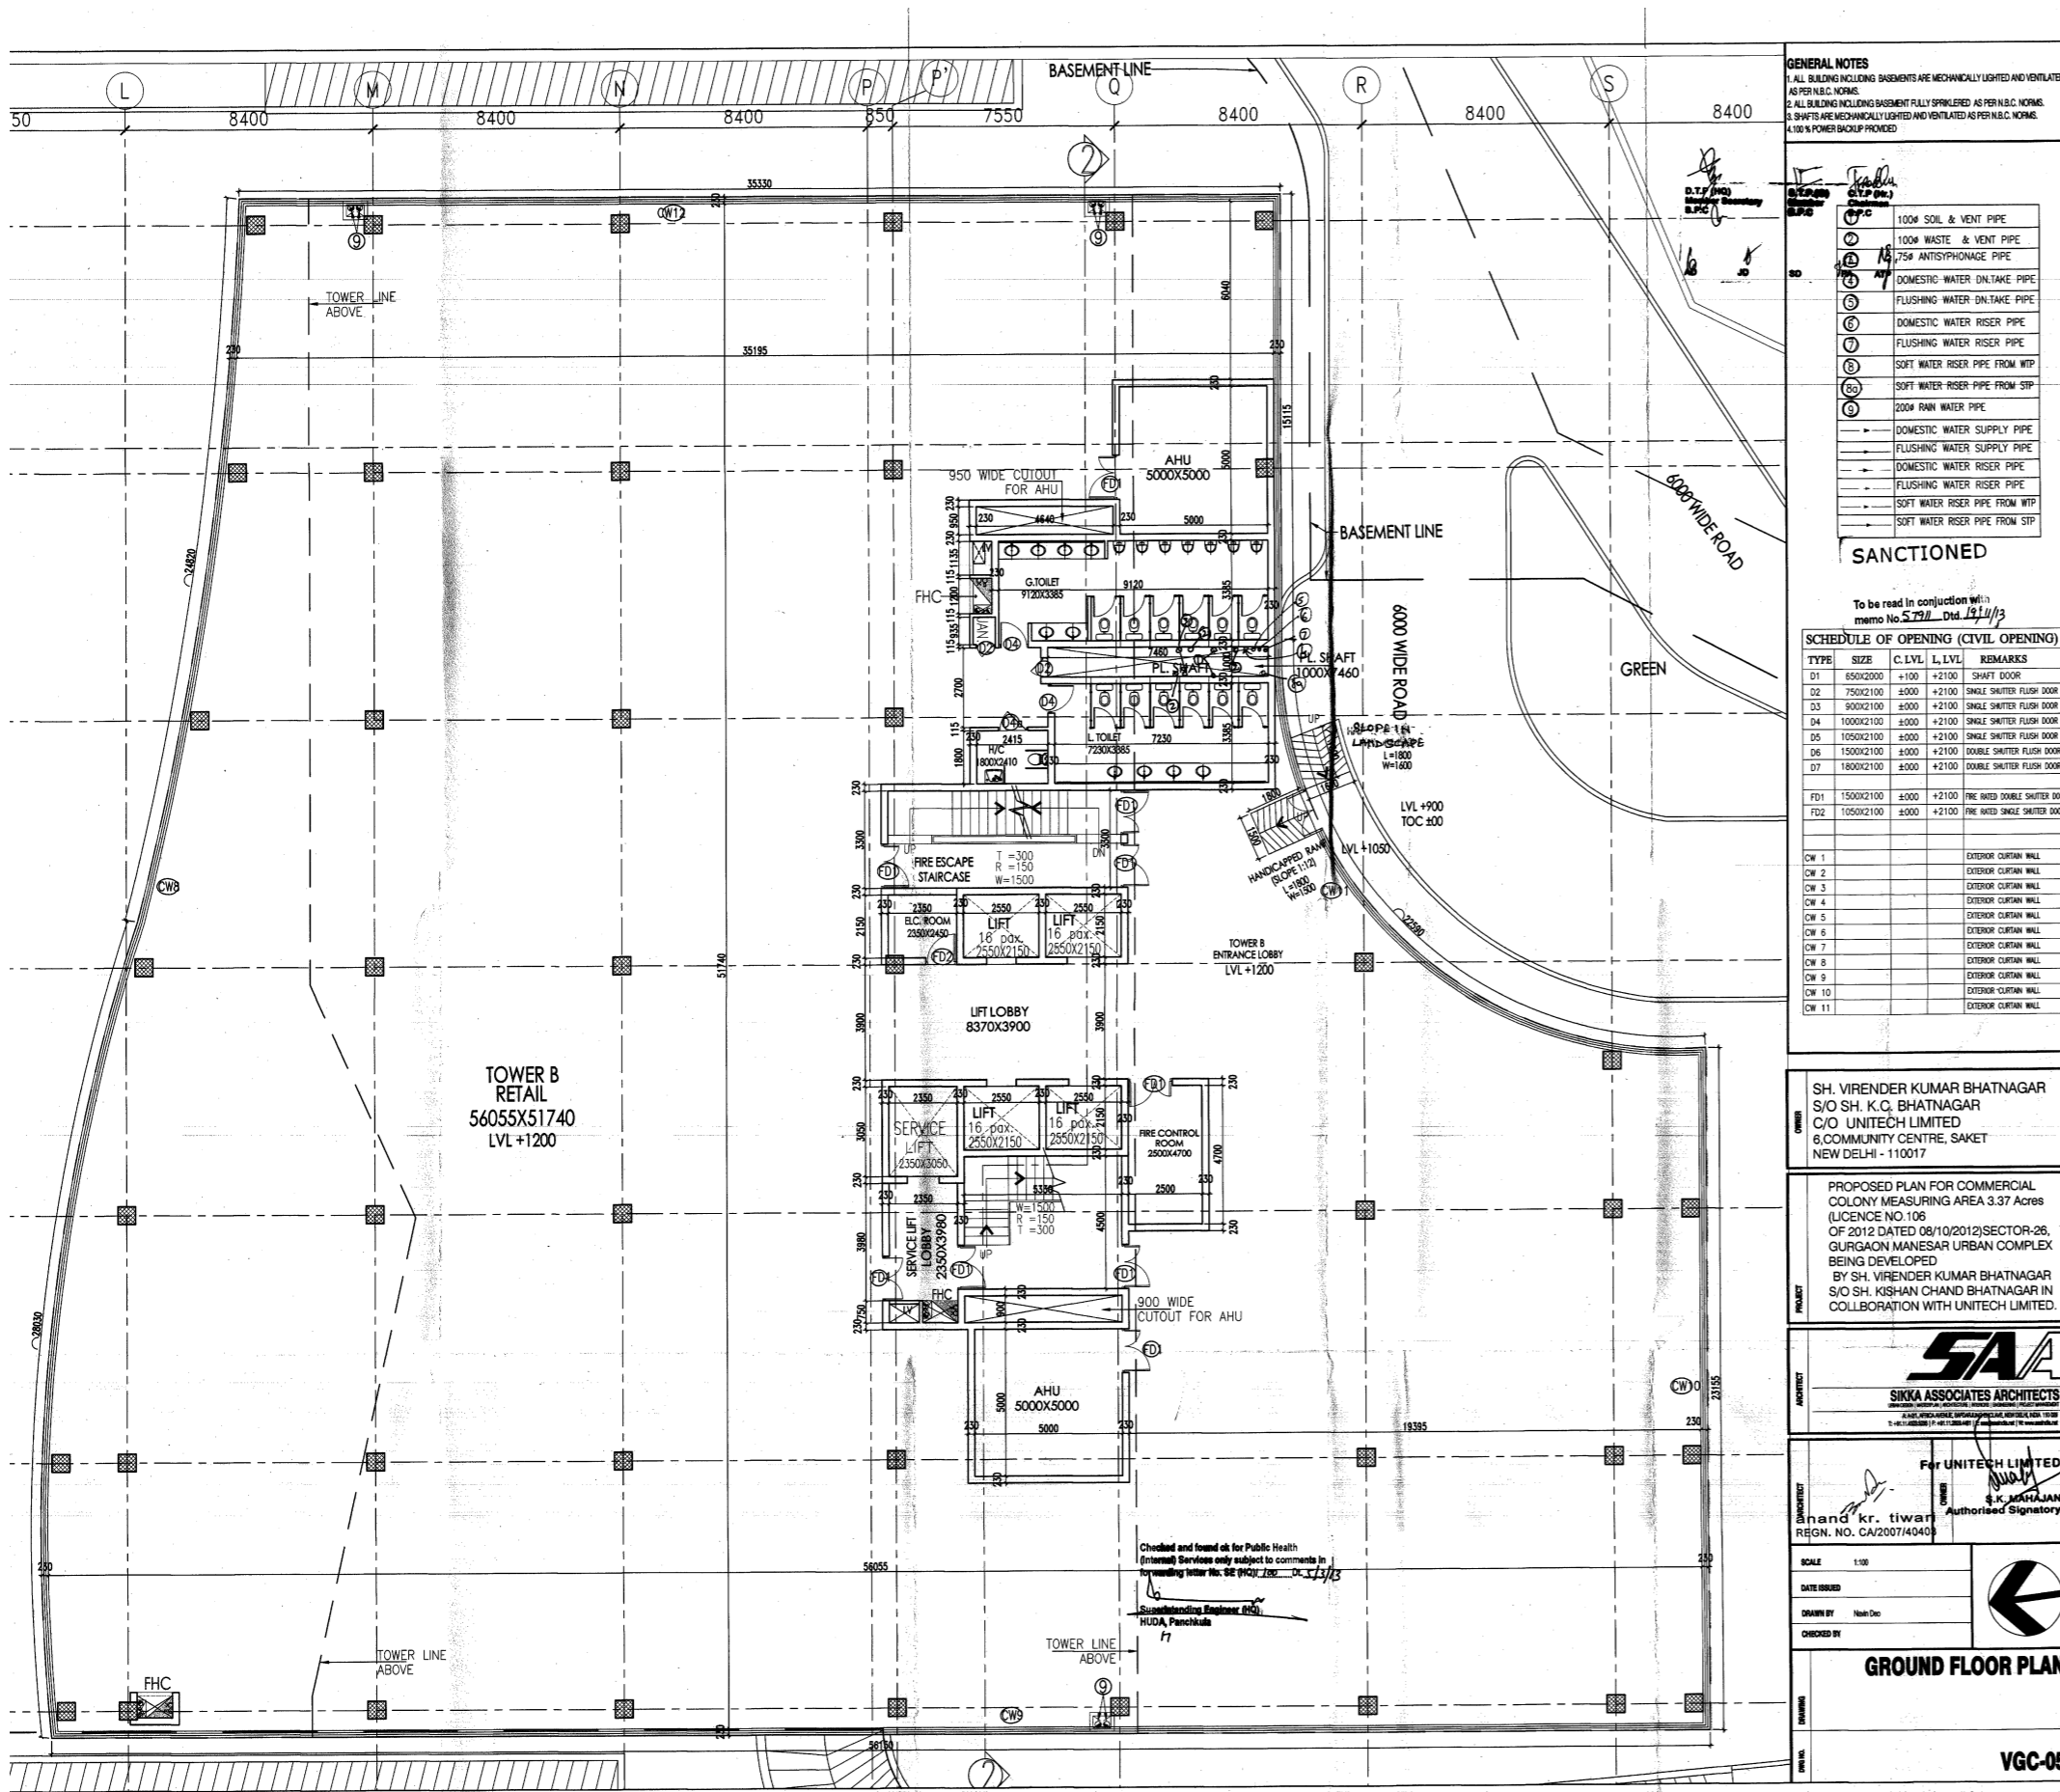

BLOCK - B , GROUND FLOOR PLAN

IN PRINCIPLE REVISED SANCTIONED PLAN  
( MEMO NO ZP-859/AD(RA)/2018/32207,  
DATED 22.11.2018)

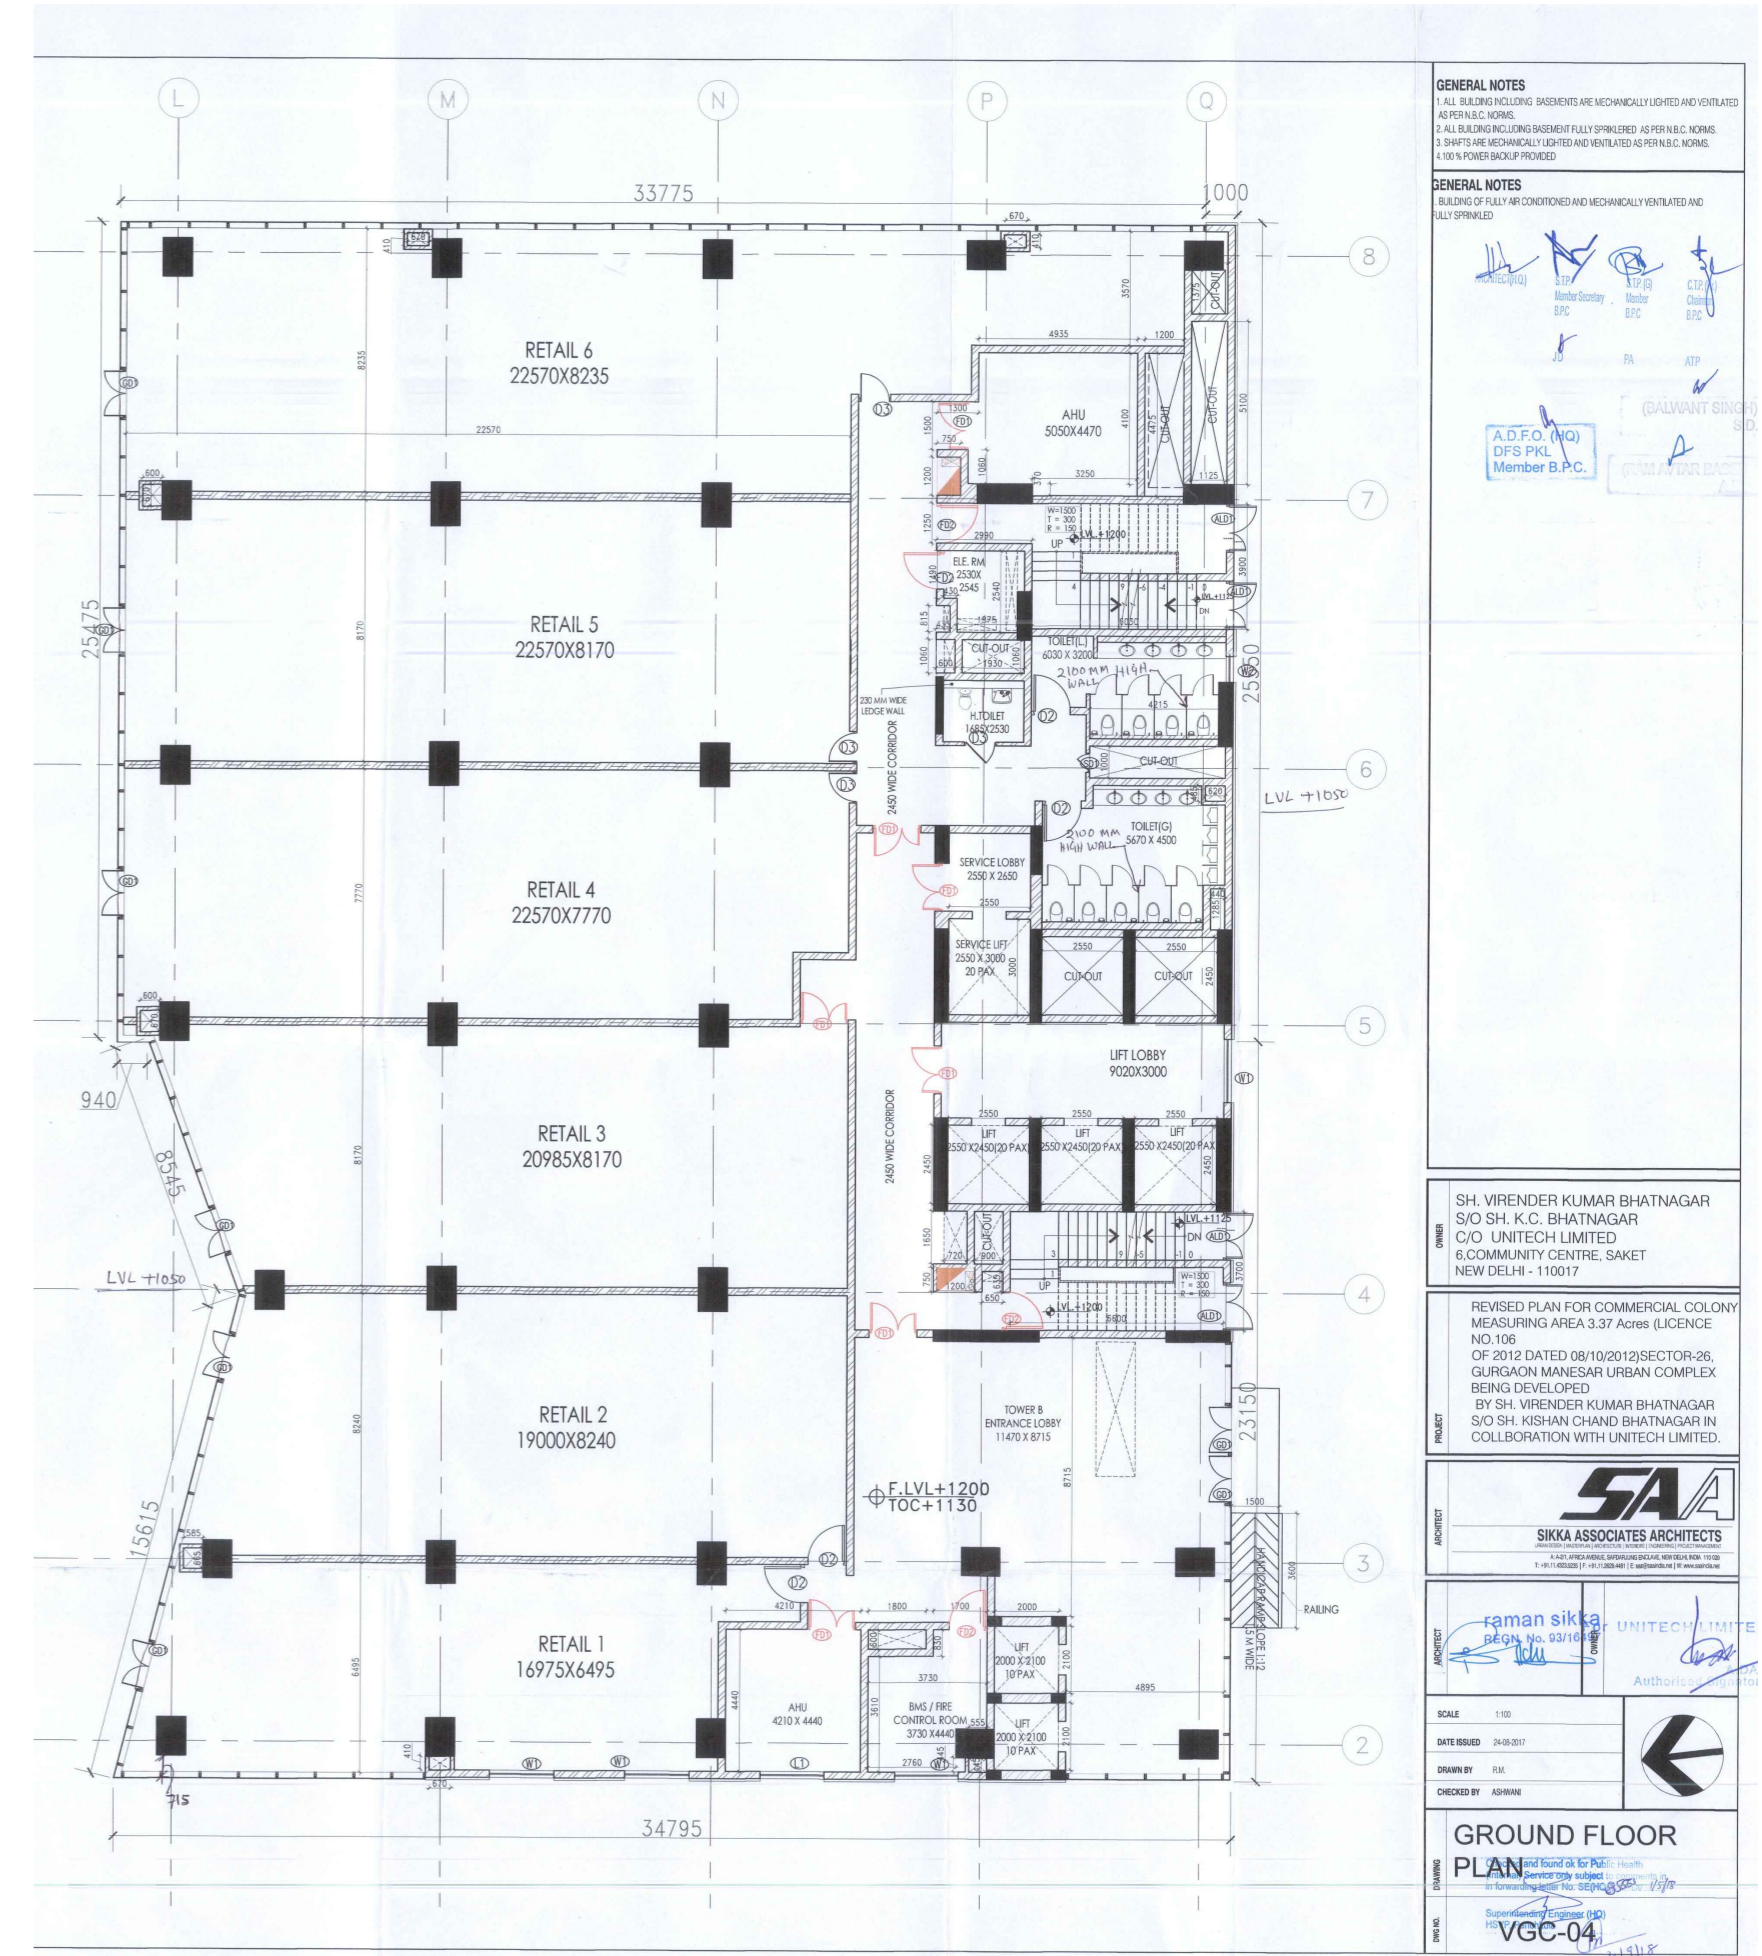

BLOCK - B , GROUND FLOOR PLAN