


**ORIGINAL SANCTIONED PLAN
(MEMO NO 57911, DATED 19-11-2013)**

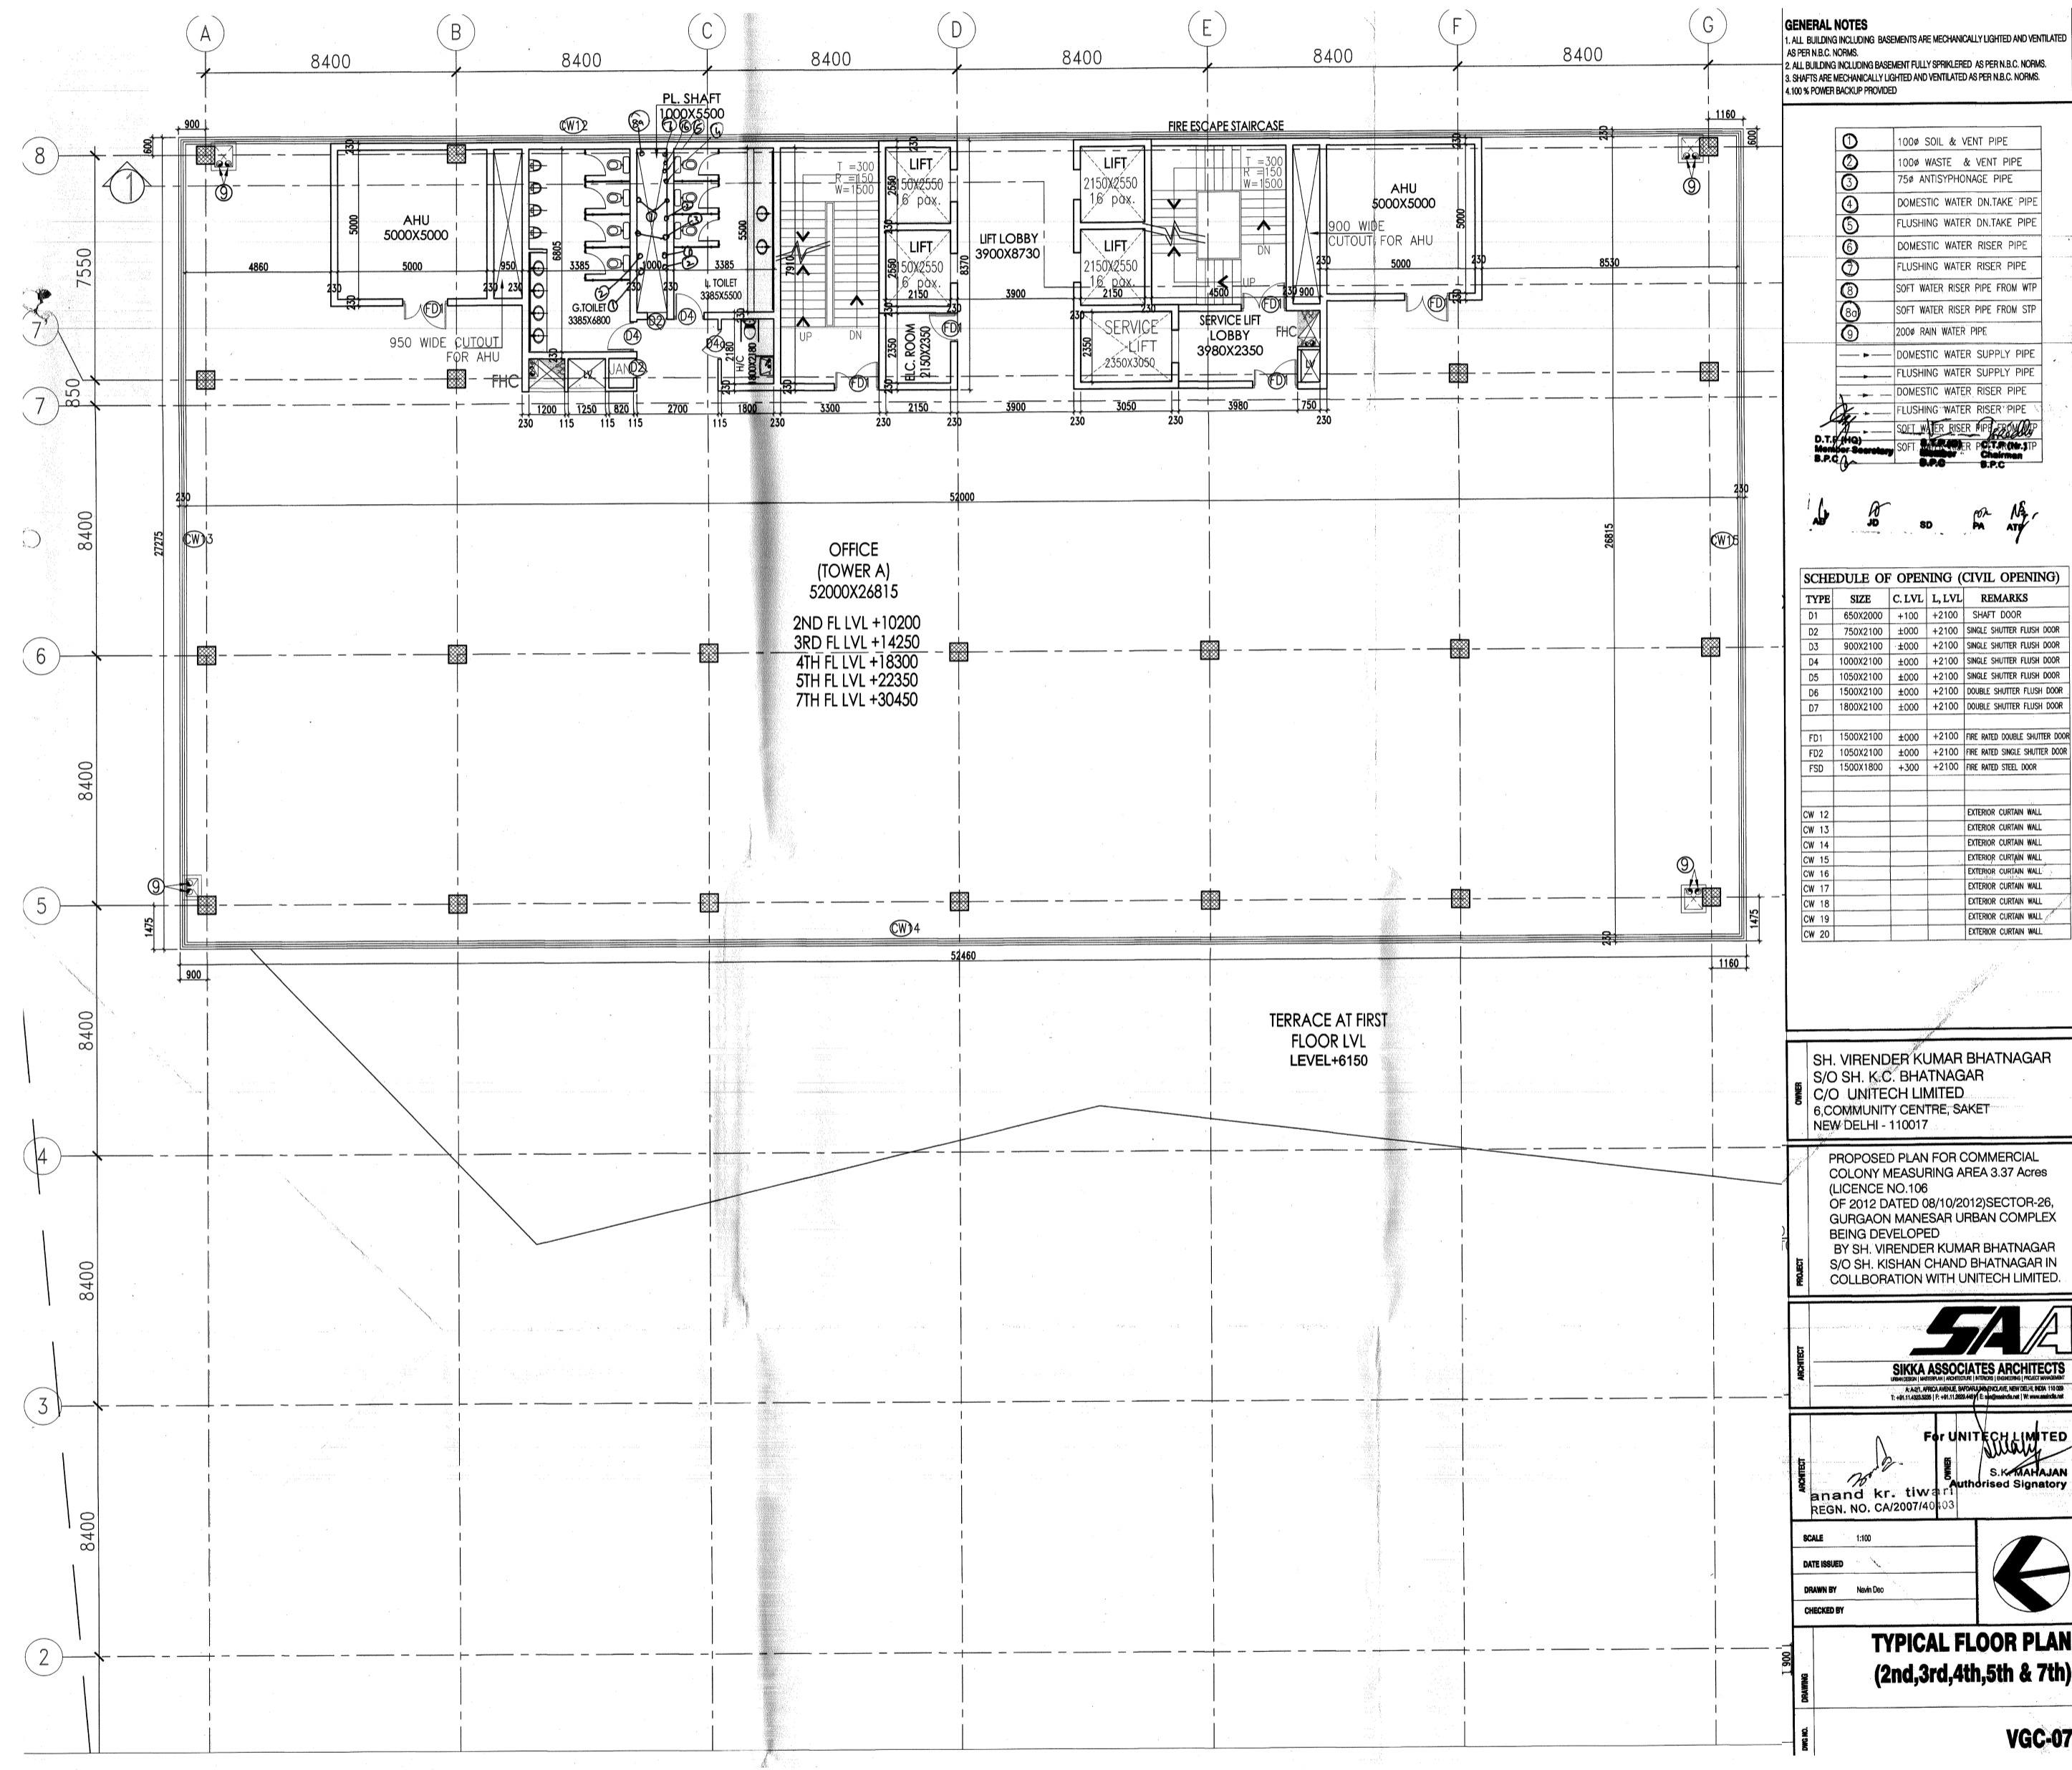

GENERAL NOTES


SCHEDULE OF OPENING (CIVIL OPENING)

TYPE	SIZE	C. LVL.	L. LVL.	REMARKS

SH. VIRENDER KUMAR BHATNAGAR
S/O SH. K.C. BHATNAGAR
C/O UNITECH LIMITED
6, COMMUNITY CENTRE, SAKET
NEW DELHI - 110017

PROPOSED PLAN FOR COMMERCIAL COLONY MEASURING AREA 3.37 Acres LICENCE NO.106 OF 2012 DATED 08/10/2012 SECTOR-26, GURGAON MANSION URBAN COMPLEX BEING DEVELOPED BY SH. VIRENDER KUMAR BHATNAGAR S/O SH. KISHAN CHAND BHATNAGAR IN COLLABORATION WITH UNITECH LIMITED.

SA
SIKHA ASSOCIATES ARCHITECTS


UNITECH LIMITED

**TYPICAL FLOOR PLAN
(2nd, 3rd, 4th, 5th & 7th)**

VGC-07

BLOCK - A , SECOND FLOOR PLAN

**IN PRINCIPLE REVISED SANCTIONED PLAN
(MEMO NO ZP-859/AD(RA)/2018/32207,
DATED 22.11.2018)**

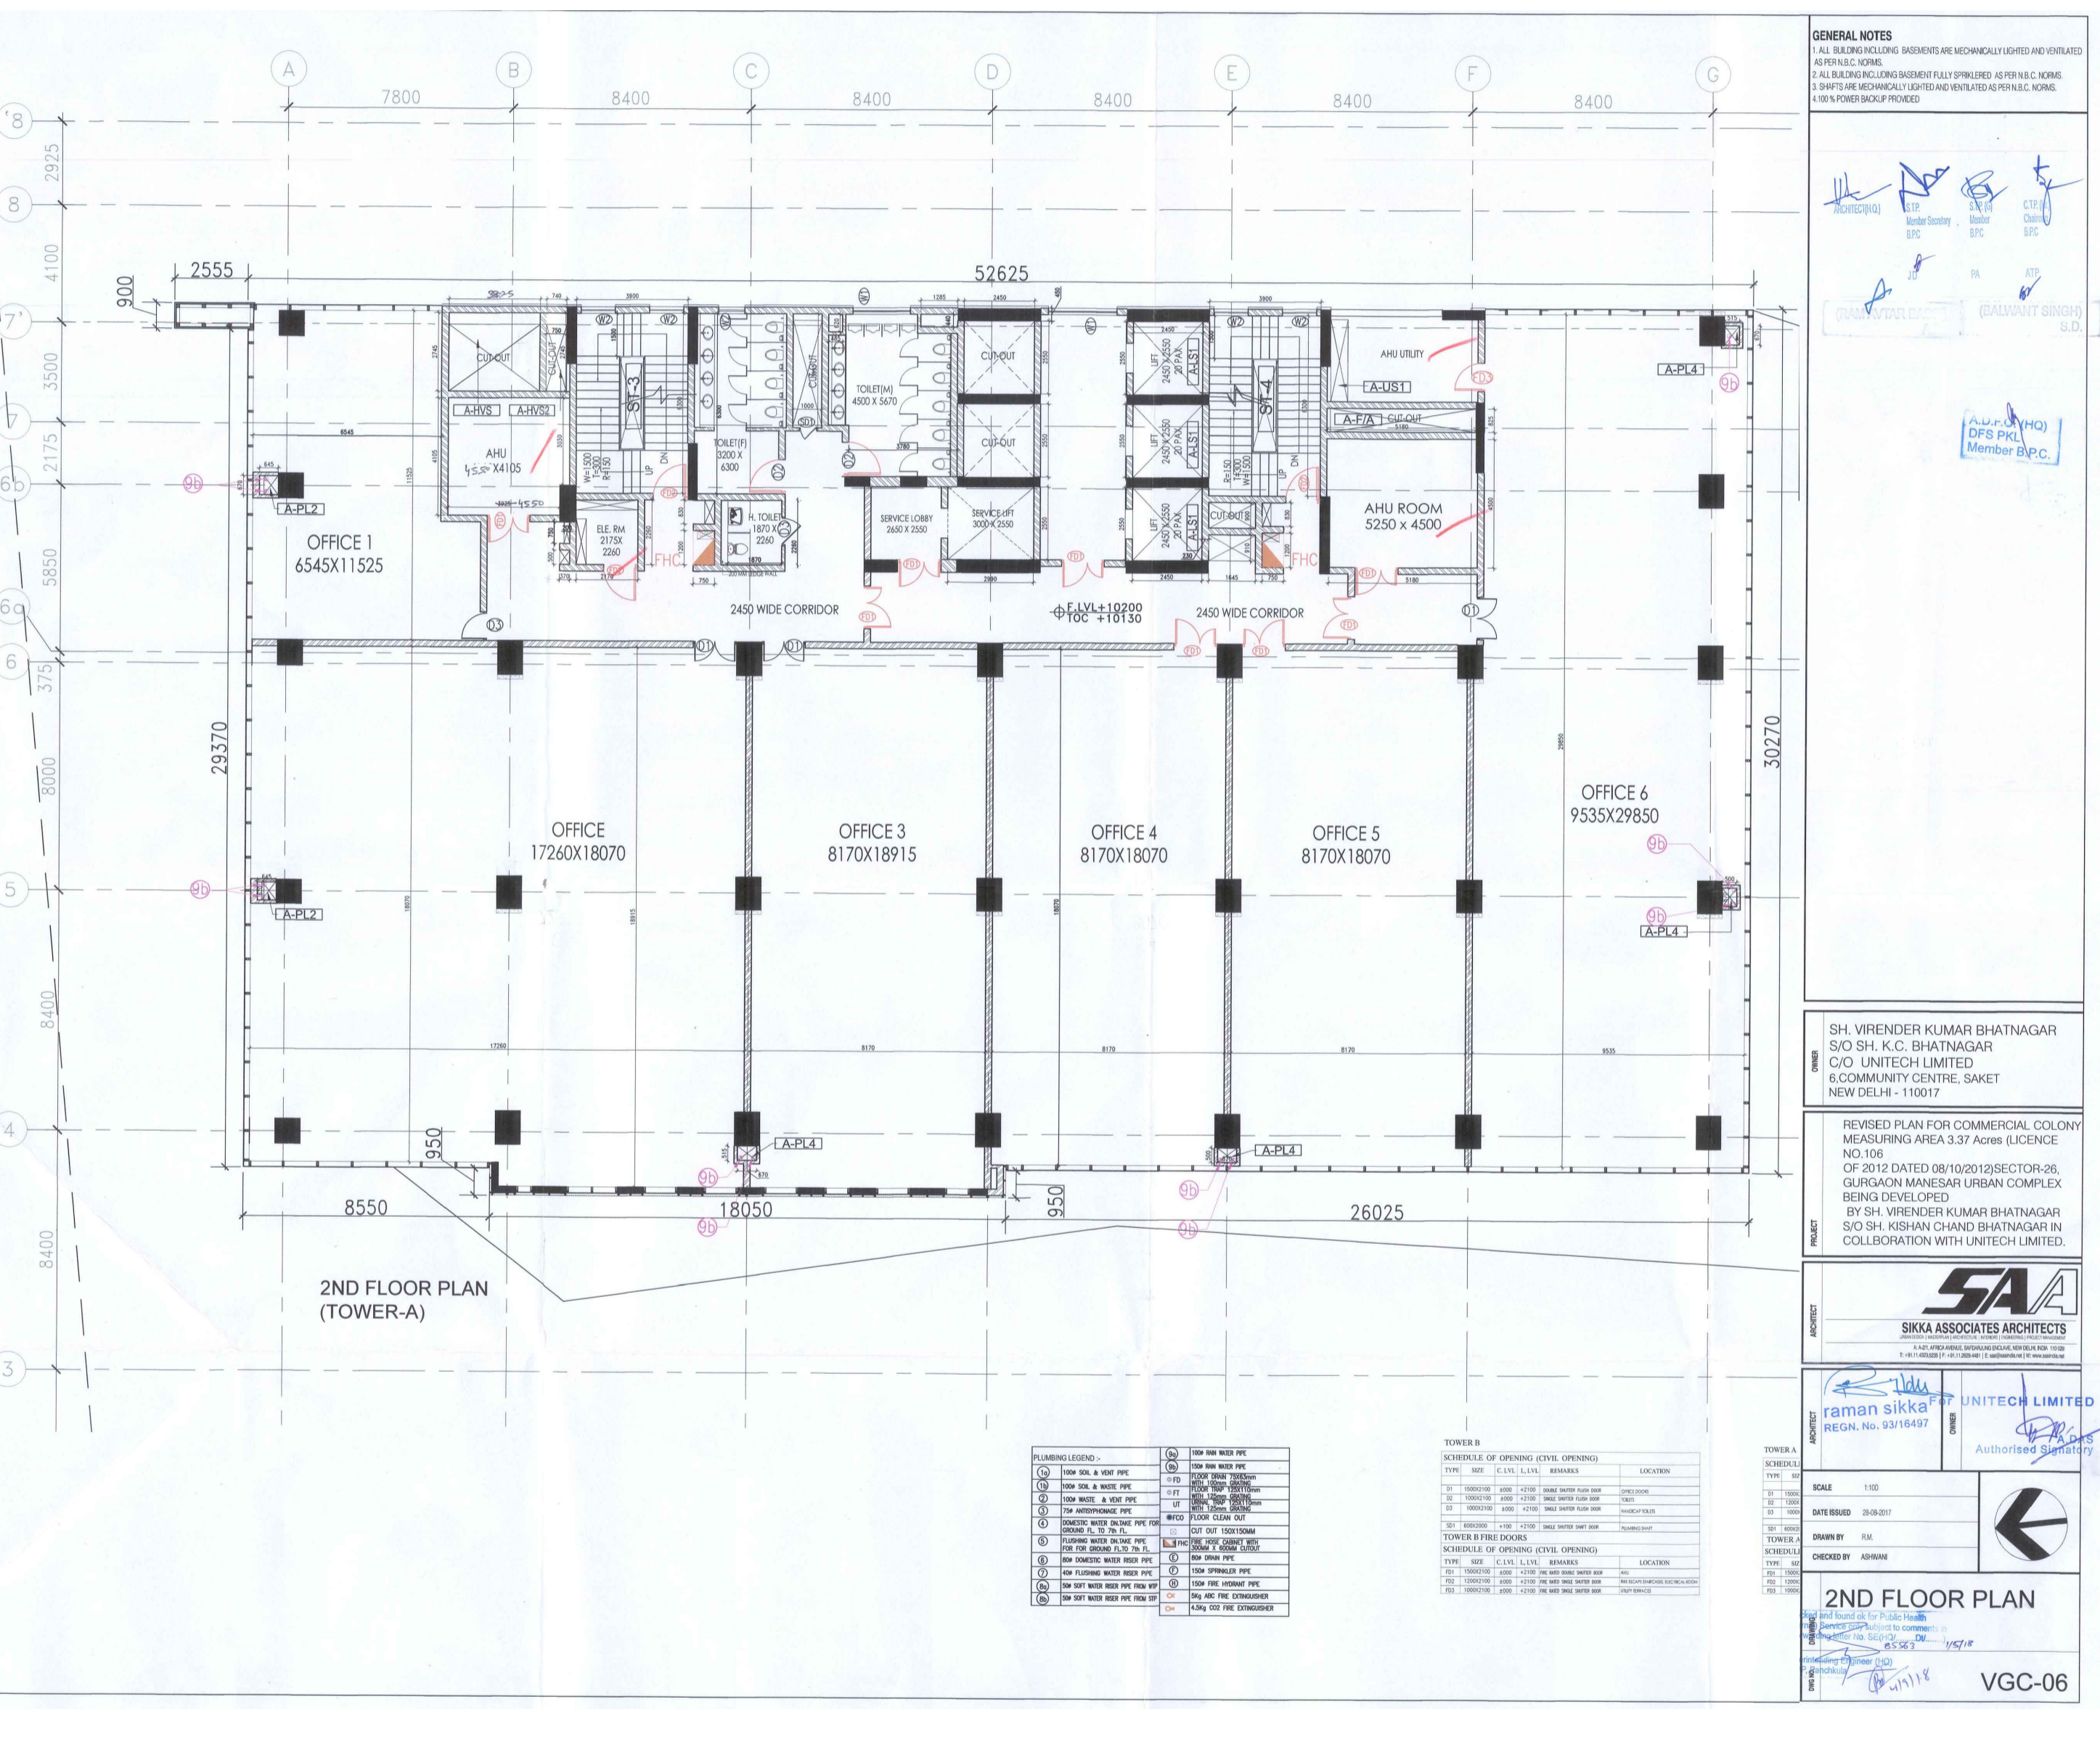

GENERAL NOTES




SH. VIRENDER KUMAR BHATNAGAR
S/O SH. K.C. BHATNAGAR
C/O UNITECH LIMITED
6, COMMUNITY CENTRE, SAKET
NEW DELHI - 110017

REVISED PLAN FOR COMMERCIAL COLONY MEASURING AREA 3.37 Acres LICENCE NO.106 OF 2012 DATED 08/10/2012 SECTOR-26, GURGAON MANSION URBAN COMPLEX BEING DEVELOPED BY SH. VIRENDER KUMAR BHATNAGAR S/O SH. KISHAN CHAND BHATNAGAR IN COLLABORATION WITH UNITECH LIMITED.

SA
SIKHA ASSOCIATES ARCHITECTS

UNITECH LIMITED

**2ND FLOOR PLAN
(TOWER-A)**

VGC-06

BLOCK - A , SECOND FLOOR PLAN