



**ORIGINAL SANCTIONED PLAN  
(MEMO NO 57911, DATED 19-11-2013 )**

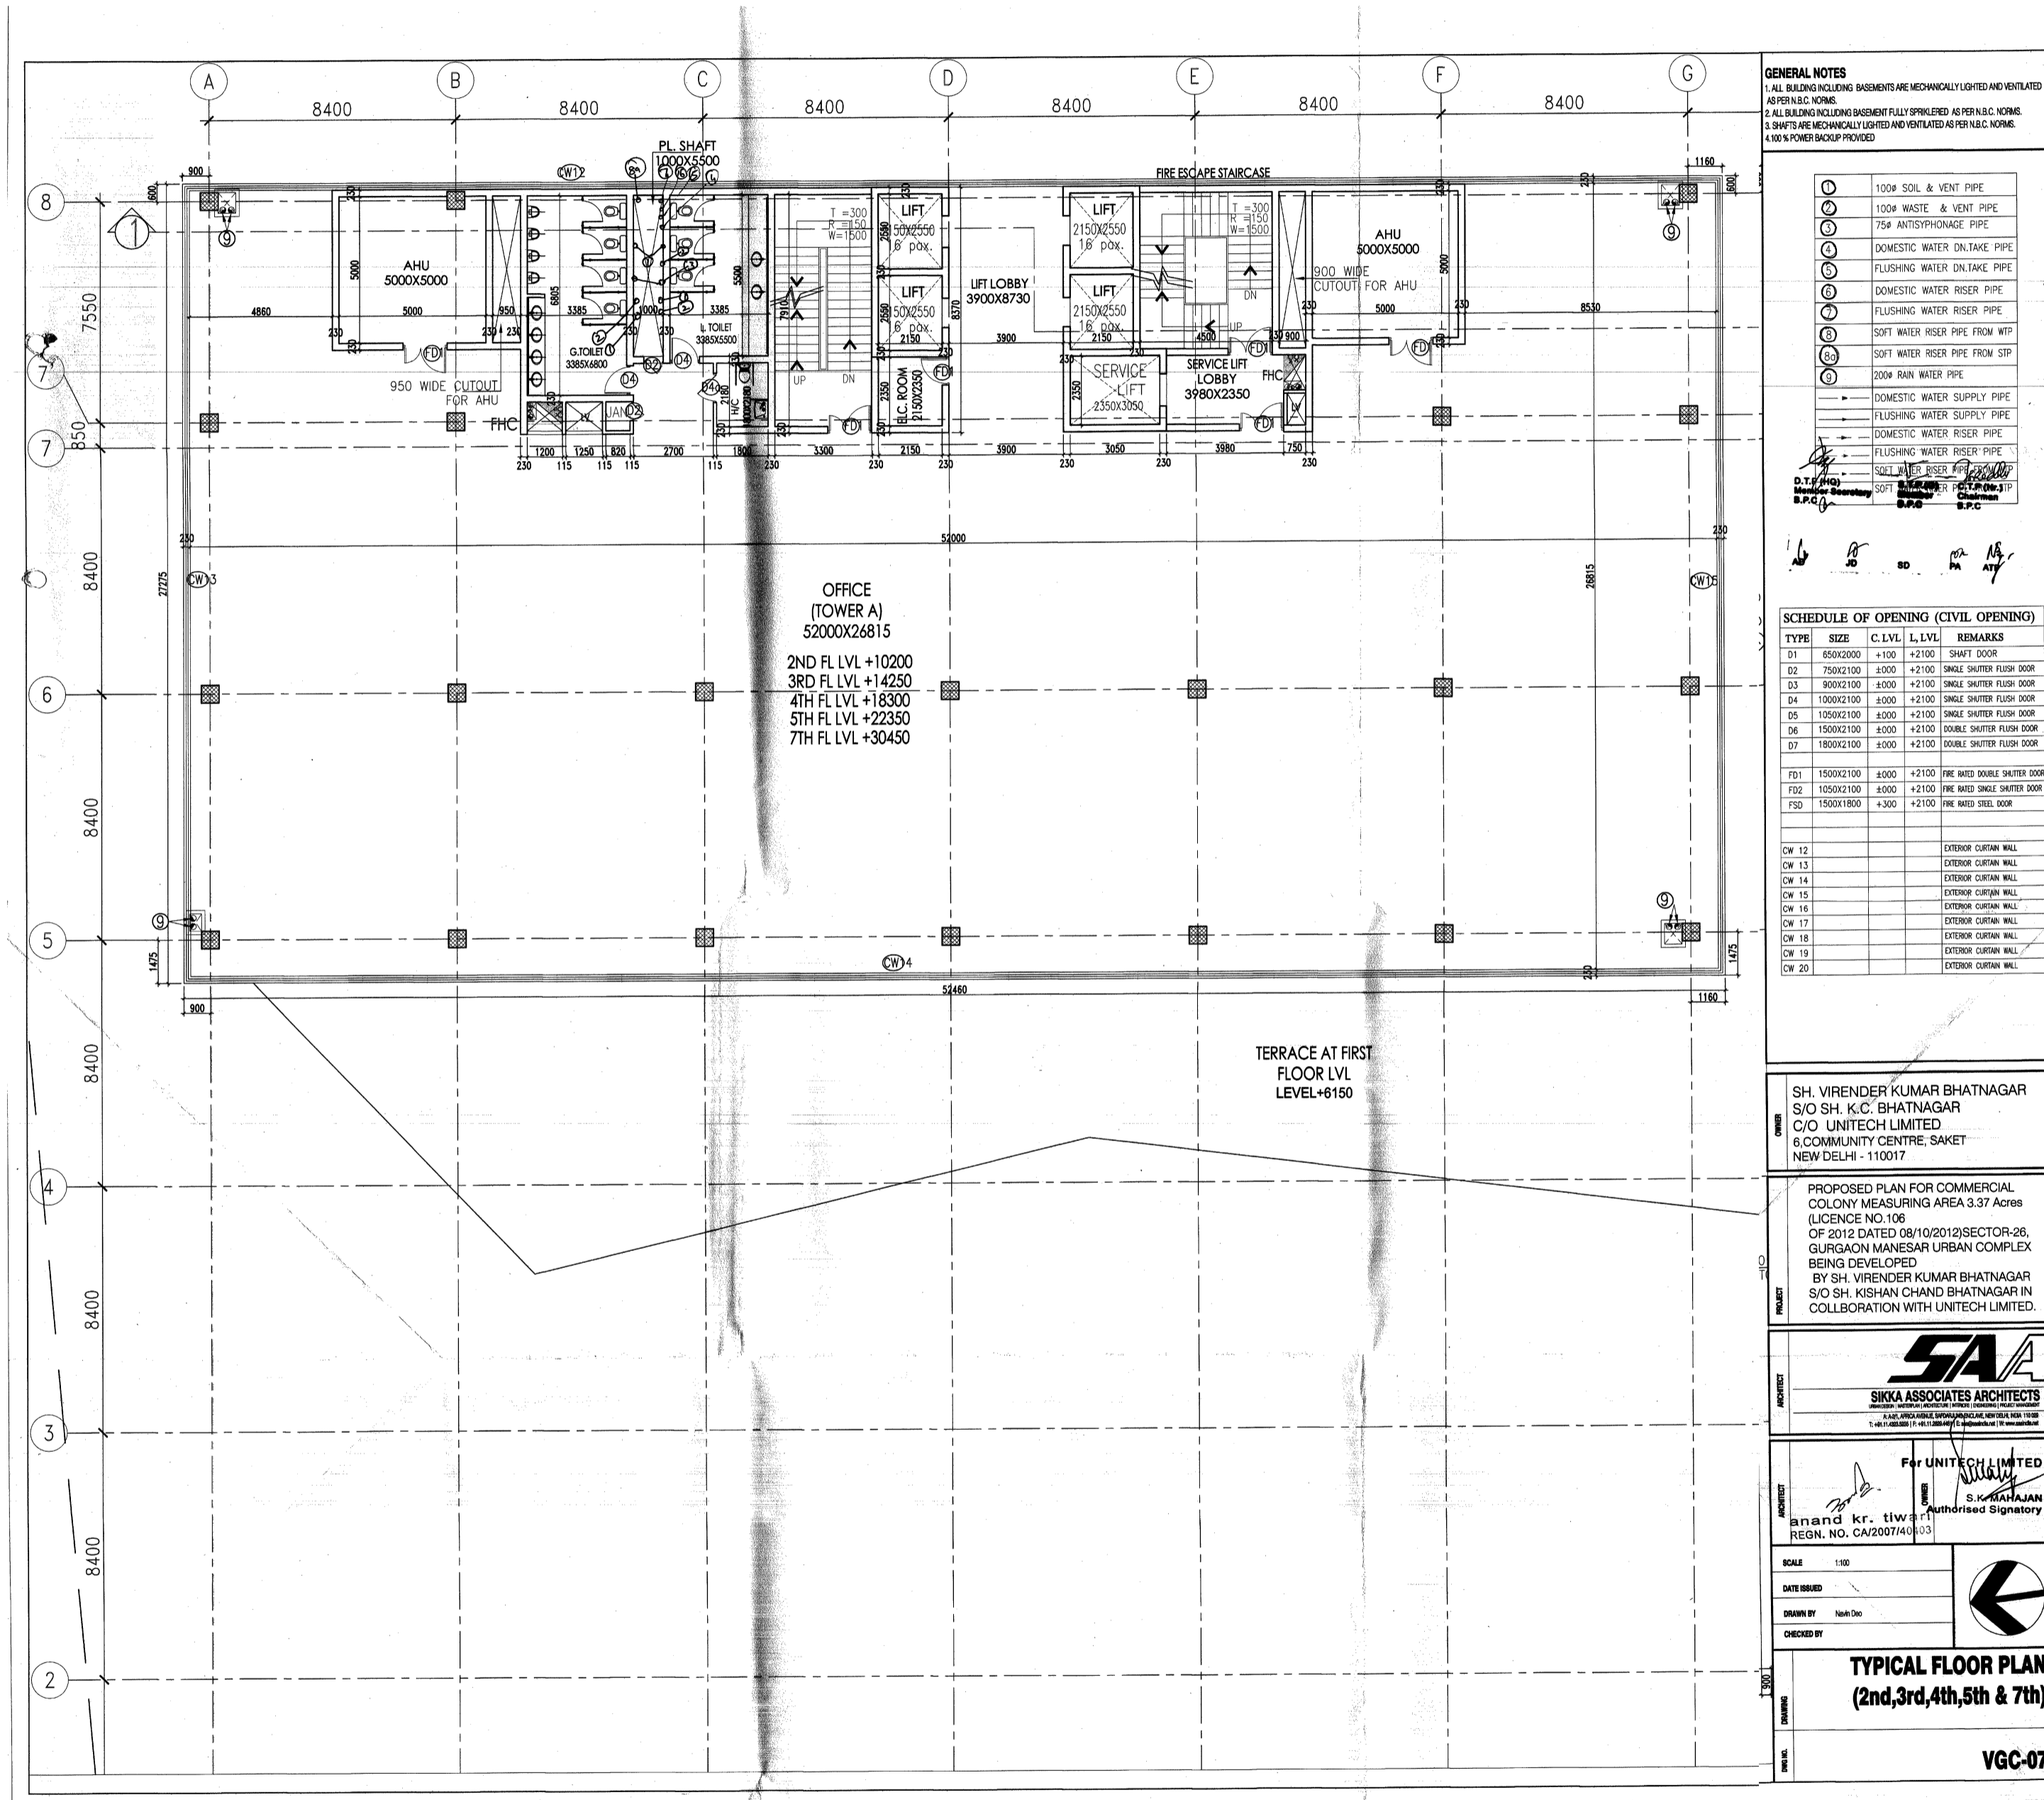

**BLOCK - A , 4TH FLOOR PLAN**

**IN PRINCIPLE REVISED SANCTIONED PLAN  
( MEMO NO ZP-859/AD(RA)/2018/32207,  
DATED 22.11.2018)**

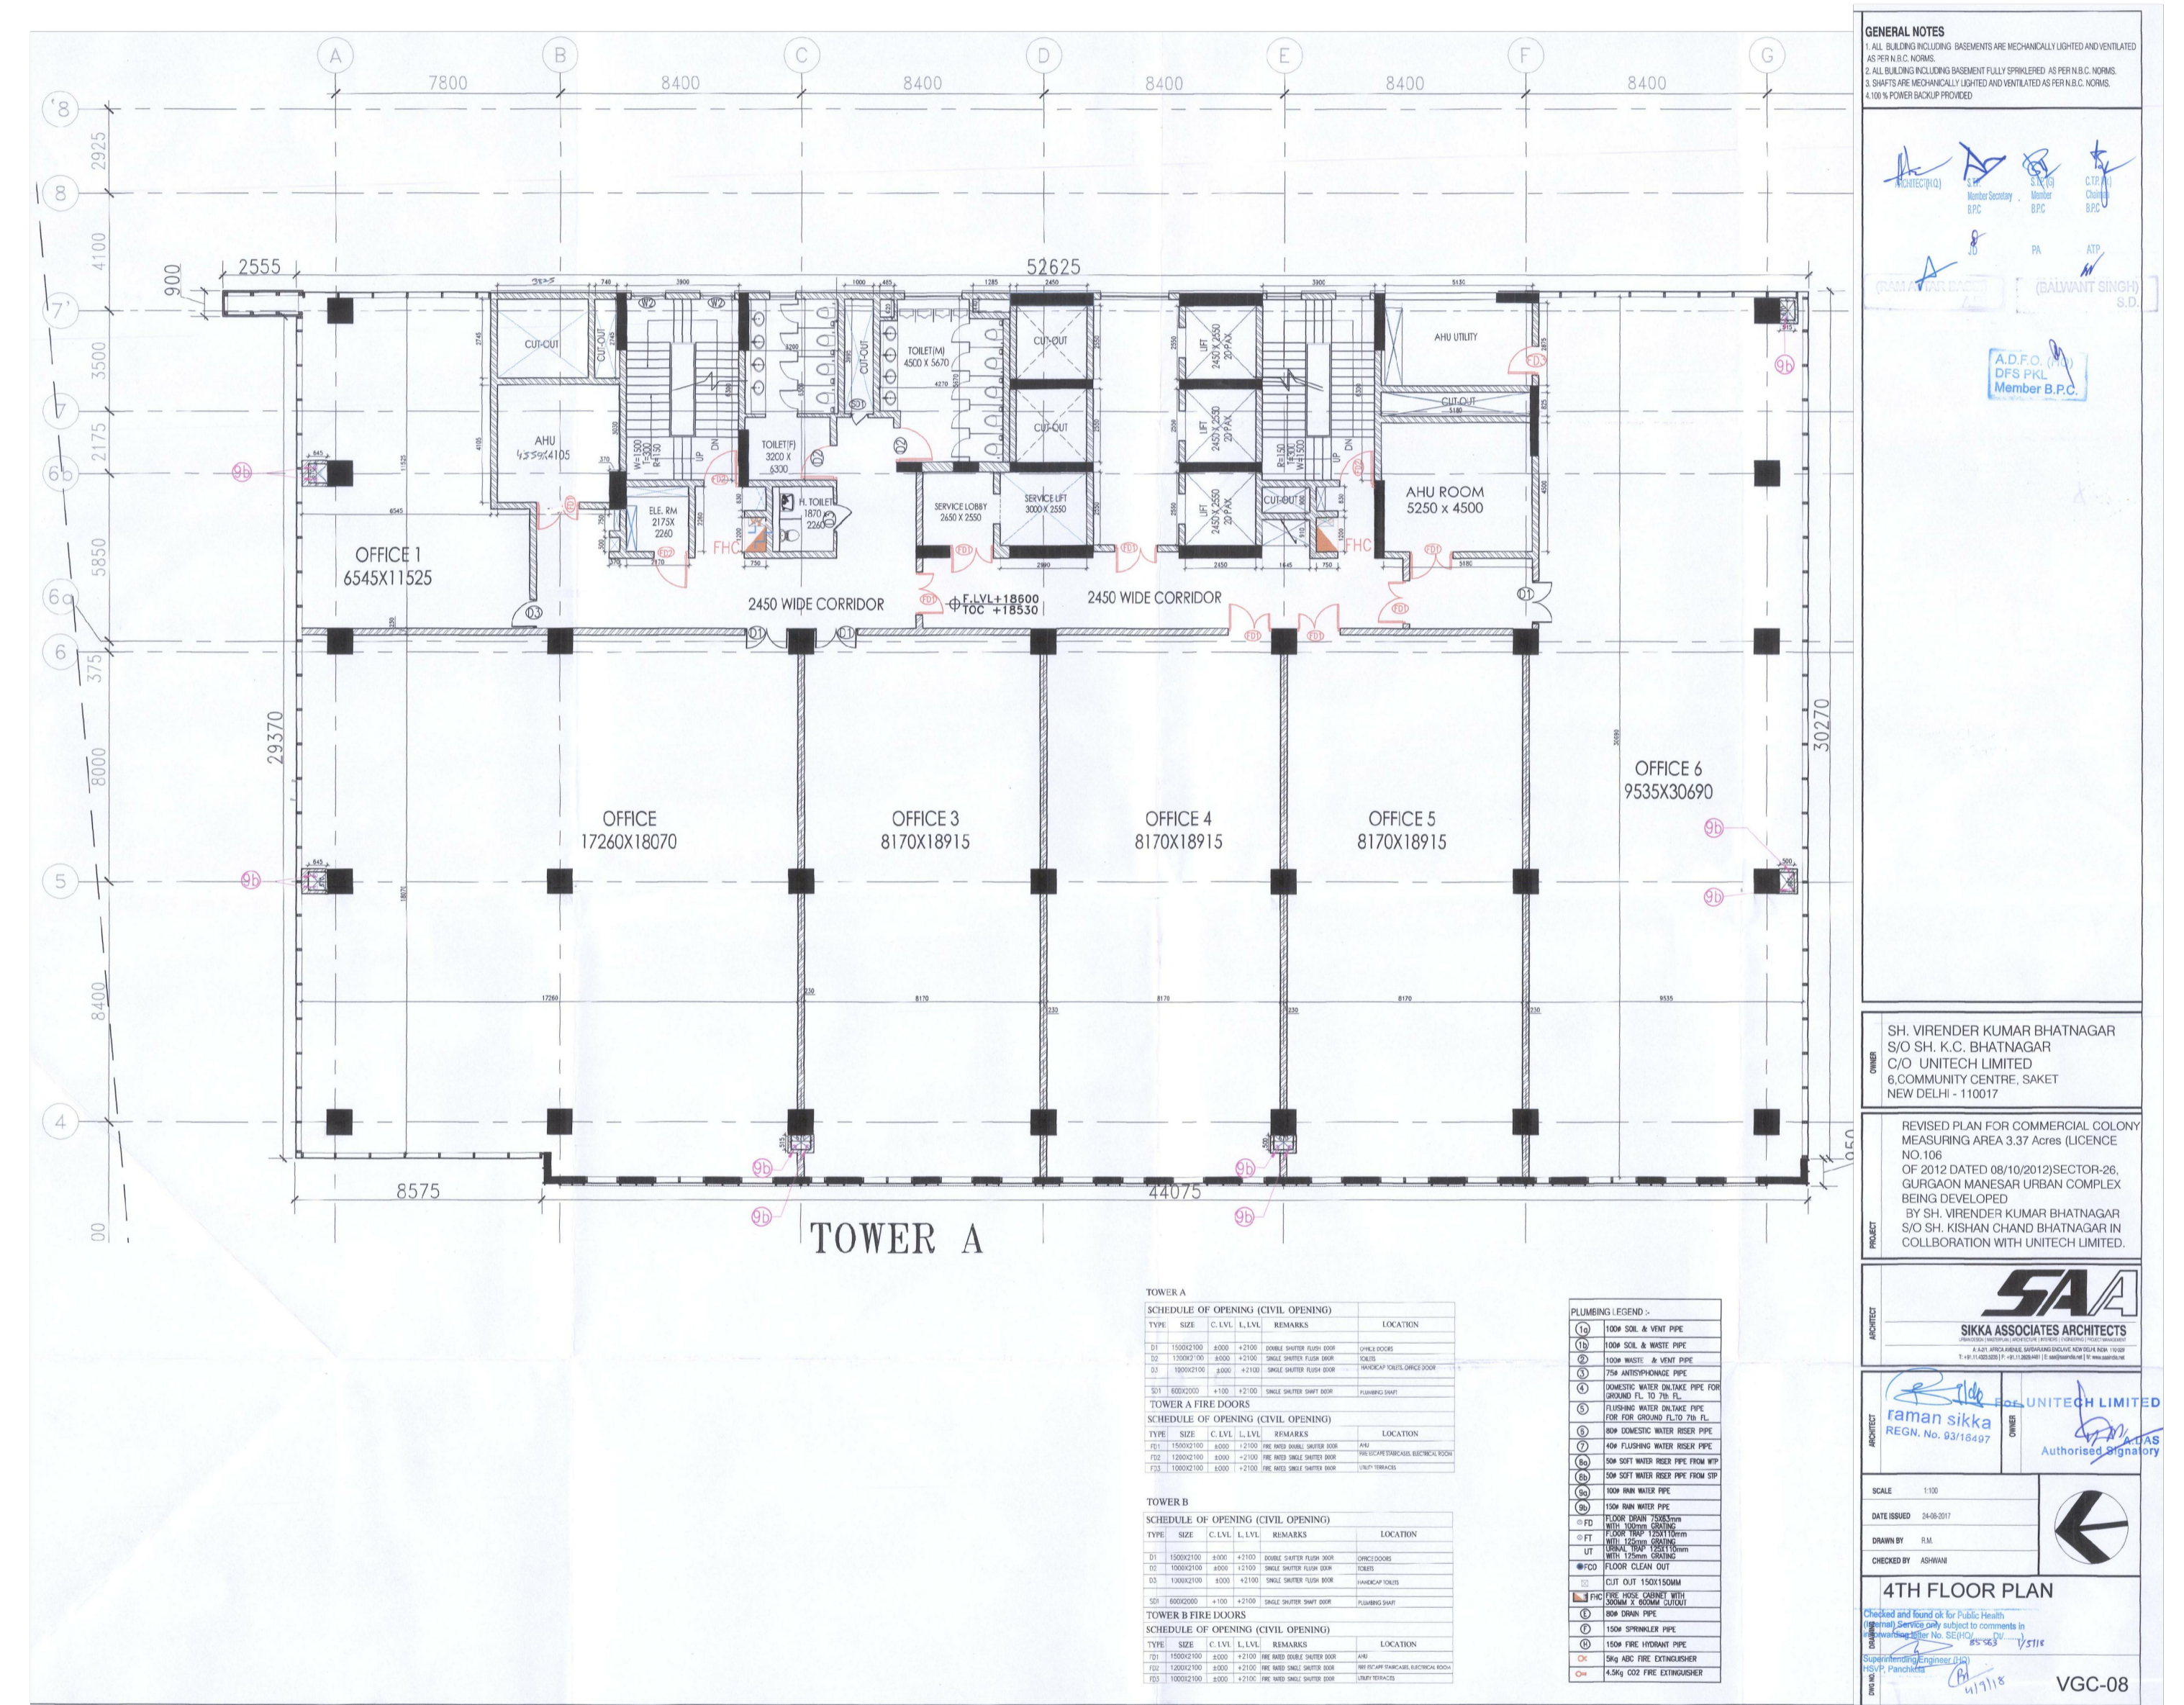

**BLOCK - A , 4TH FLOOR PLAN**